



Your elevations will need to have the materials called out on them. Following are a list of some possible notes that would be on your elevation. Add these notes to your elevations at 1-4MED, and align them straight. Place them on each of the (4) elevations. See the example on the back.

ASPHALT SHINGLES
CEDAR SHAKE SHINGLES
BRICK
BRICK SILL
BRICK SOLDIER COURSE
PILASTERS
COLUMN
RAILING
DASHED LINES INDICATE FOUNDATION BELOW
GUTTER
2" DRIP BD. ON 6" RAKE BOXED OUT 6"
4" TRIM
METAL SILL FLASHING
10" APRON BOARD WITH DRIP CAP
(4", 6", 8", 10" OR 12") FRIEZE BOARD
6" HORIZONTAL SIDING
DRIP CAP
EXT. LIGHT
CONCRETE STEPS
CONCRETE SLAB
CONCRETE PORCH SLAB
CONCRETE
ATTIC LOUVER VENT
SHUTTER
STONE
STONE SILL
STONE BASE
ROOF VENT
TRIM BOARD
CHIMNEY
DECORATIVE CHIMNEY CAP

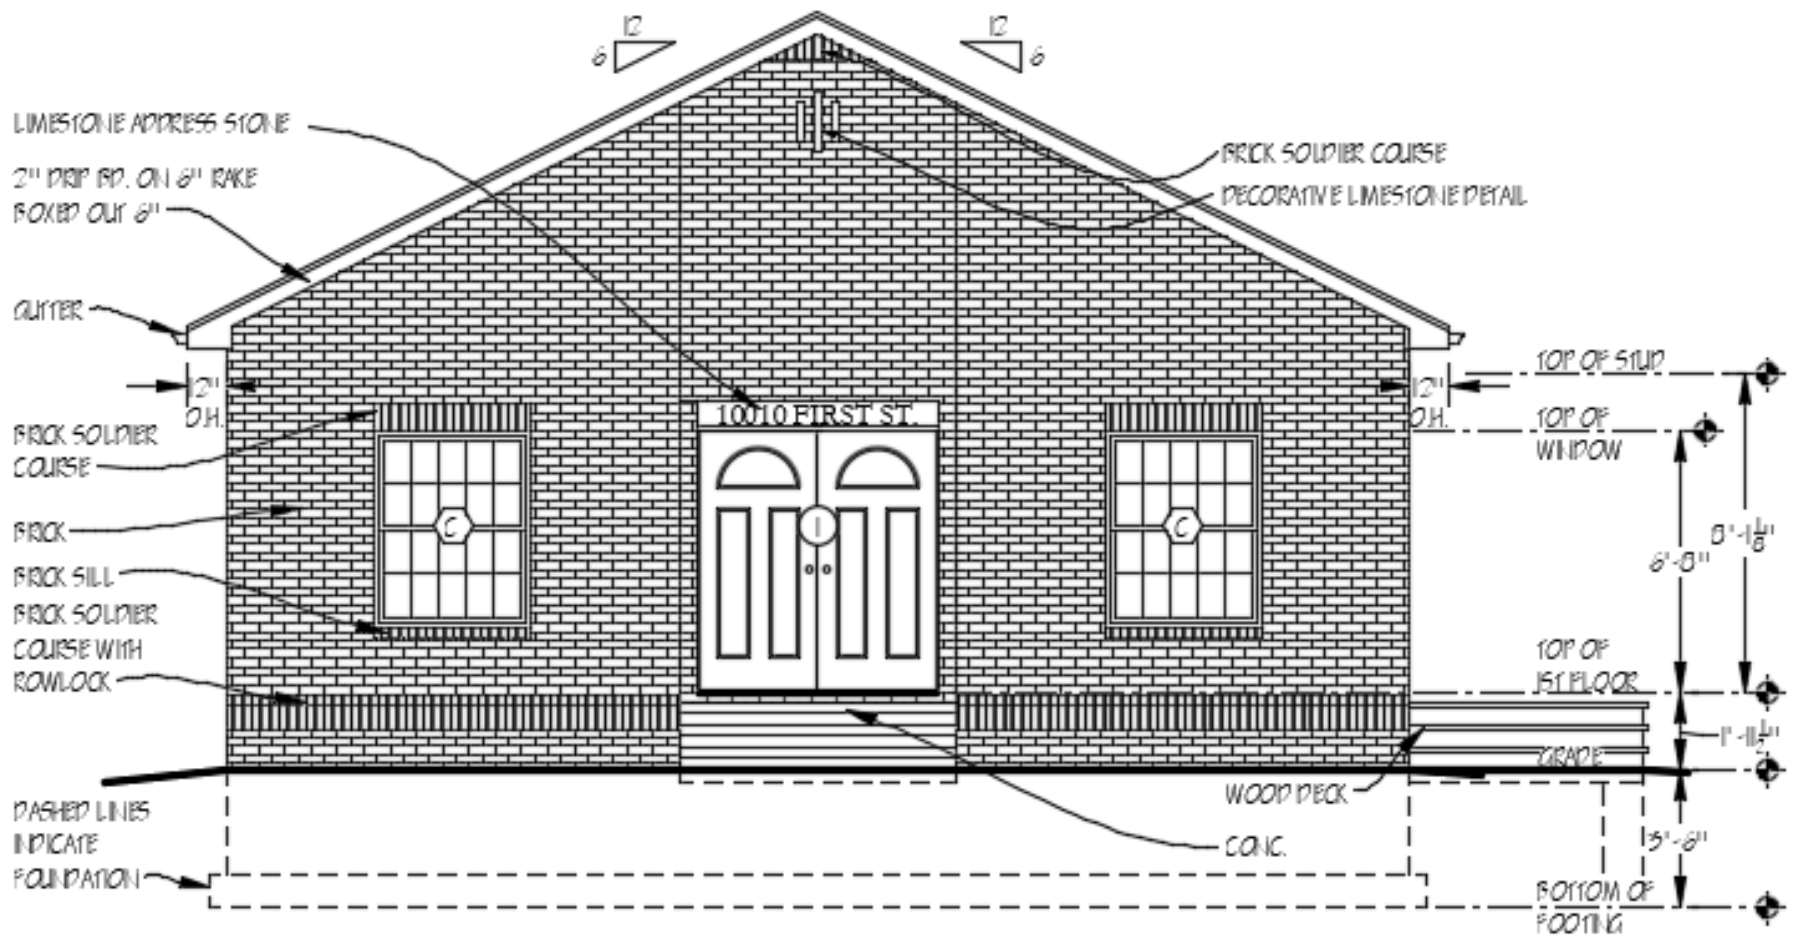

FRONT ELEVATION

SCALE: 1/4" = 1'-0"

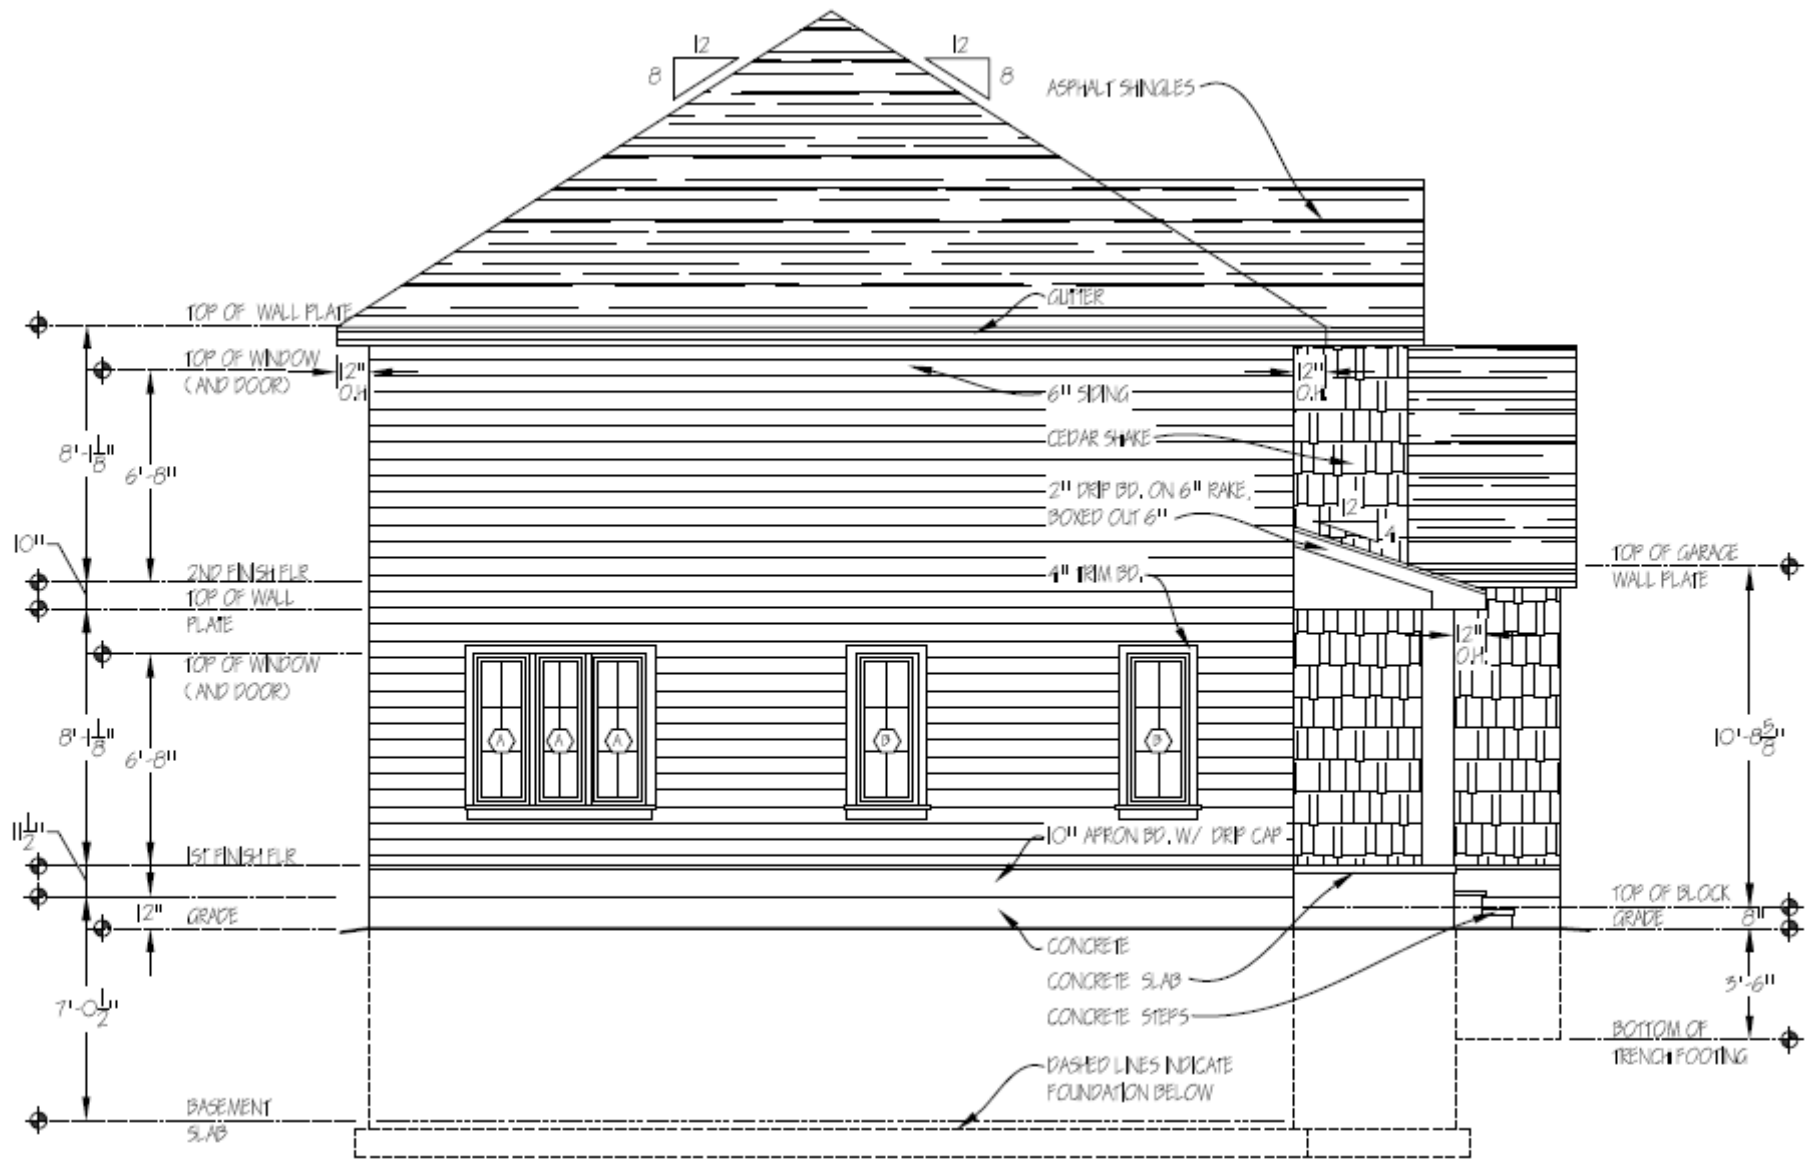

LEFT ELEVATION

SCALE: 1/4" = 1'-0"