


COMPLETE YOUR DESIGN W/ NOTES, HATCH,
LANDSCAPED OBJECTS, TREES, PATHWAYS/
DRIVES, ETC, ETC

MAKE SURE SHOWING
CORRECTLY

CREATE A "NOTE-WORTHY" VIEW OF A
LOCATION ON YOUR LANDSCAPED SITE PLAN

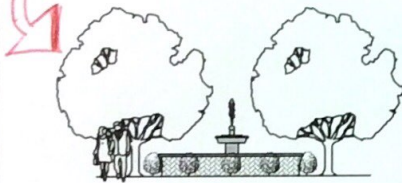


ELEVATION OF FOUNTAIN AREA
SCALE 1/4" = 1'-0"

TITLE AND INSERT IT @ 1/4" = 1'-0" SCALE

| PLANTING SCHEDULE | | | | |
|-------------------|------------------------|----------|--|-------------------|
| SYMBOL | SYMBOL OR PICTURE | QUANTITY | | NOTES |
| | OAK TREE | 8 | | |
| | FLOWERING DOGWOOD TREE | 2 | | |
| | PINE TREE | 0 | | |
| SHRUBS | | | | |
| SYMBOL | SYMBOL OR PICTURE | QUANTITY | | NOTES |
| | HYDRANGEA | 14 | | |
| | ROUNDED SHRUBS | 4 | | |
| | AZALEAS | 4 | | |
| | NEW SHRUBS | 14 | | |
| SPECIAL PLANTING | | | | |
| SYMBOL | SYMBOL OR PICTURE | QUANTITY | | NOTES |
| | GRASS | 16 | | |
| | SOD | 14 | | |
| | BORROW SAND | 12 | | |
| | MULCH | 12 | | YELLOW AND ORANGE |
| | PLANTING | 0 | | |
| | LIME BLUE | 7 | | |
| | NORIA | 10 | | |
| | STREET LIGHTS | 10 | | |


FILL OUT AND BE SURE TEXT IS ALIGNED
NEATLY AND CORRECT SIZE. DELETE ANY
UNUSED ROWS.

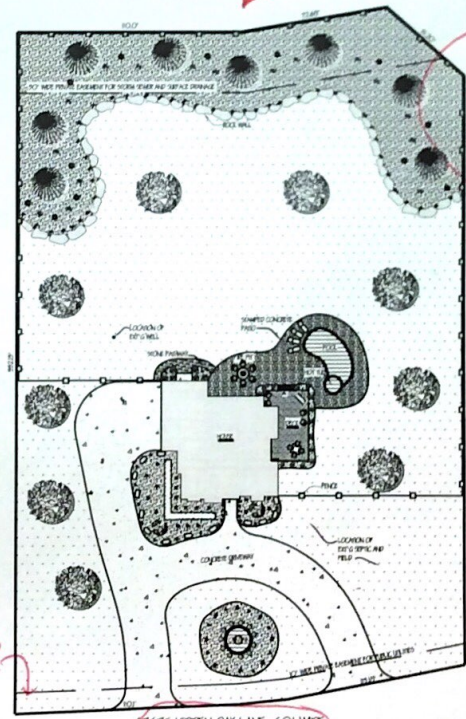

ARCHITECTURAL LANDSCAPE PLAN
SCALE 1" = 30'-0"

FYI DASHES
TOW LABELS

FILL OUT
ADDRESS

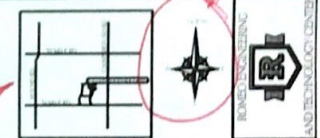

SITE LOCATION
ADDITIONAL INFORMATION
OWNER: [blank]
ADDRESS: [blank]
PROJECT NO: [blank]
DATE: [blank]
SCALE: [blank]

LOOK @ GOOGLE MAPS
TO FIND OUT NEARBY
STREETS + SHAPES OF
STREETS SO YOU CAN
UPDATE YOUR MAP

FILL OUT
TITLE BLOCK

LANDSCAPE
PLAN

A-01 of
01

"LTS SCALE" ✓✓ WHEN PLOTTING

RETIC ARCHITECTURE FIRM
ARCHITECTURE FIRM
1000 S. GUYTON ST. SUITE 100
WICHITA, KS 67204
(P) 316.752.0245 (F) 316.752.0492

HART RESIDENCE
11712 BURBON OAK LANE
WICHITA, KS 67205
(P) 316.752.0245 (F) 316.752.0492

DATE
SCALE

DRAWN BY
CHECKED BY

TITLE
LANDSCAPE PLAN

SHEET NO. A-01 of 01