

Landscaping Design

67675 Hidden Oak Lane
Washington, MI 48095

Design Challenge:

Choose a family A, B, or C. and design an appropriate landscape design.

- A. Family with 2 active kids (age 6 & 8), grandfather (age 68), and large dog. Parents and grandfather like to garden.
- B. Older couple who works at home, appreciate privacy, and entertains clients on weekends. Would like to have an outdoor kitchen.
- C. Family with 2 teens (16 & 17), who enjoy entertaining year round would like to have some type of pool and/or jacuzzi.

Things to include/ think about with your design:

The overall flow and usage of the property
Trees, bushes, flowers, grass, ground covering
Pathways, Sidewalks and Driveways
Hardscaping (pavers, concrete, etc.)
Water features, pools, Jacuzzis, ponds, etc.
Structures such as pergolas, gazebos, sheds, fences, etc.
Grade changes
Planting/ Paving Legend
Shadow placement
Size of plantings
Hatch patterning that will be used.
Labels
Location Map in upper right hand corner.
Setback Information Chart

The plan will be plotted at 1"= 20'-0" scale on a D-size sheet.

This project will be entered into the MITES competition in the AD-10 CAD Architectural Presentation Rendering-Software
*"Drawing must be done completely in CAD and shaded/rendered using only hatching materials attached by the student.
Drawings must be 2D with no dimensions and no-photorealistic, rendered or attached materials..."*

Property Setback Information:

APPROX 1.7 ACRES TOTAL

ZONED:


R-1 RURAL RESIDENTIAL

SETBACKS:

FRONT: 50'

SIDE: 5' MIN. (30' MIN. BETWEEN BUILDINGS)

REAR: 50'

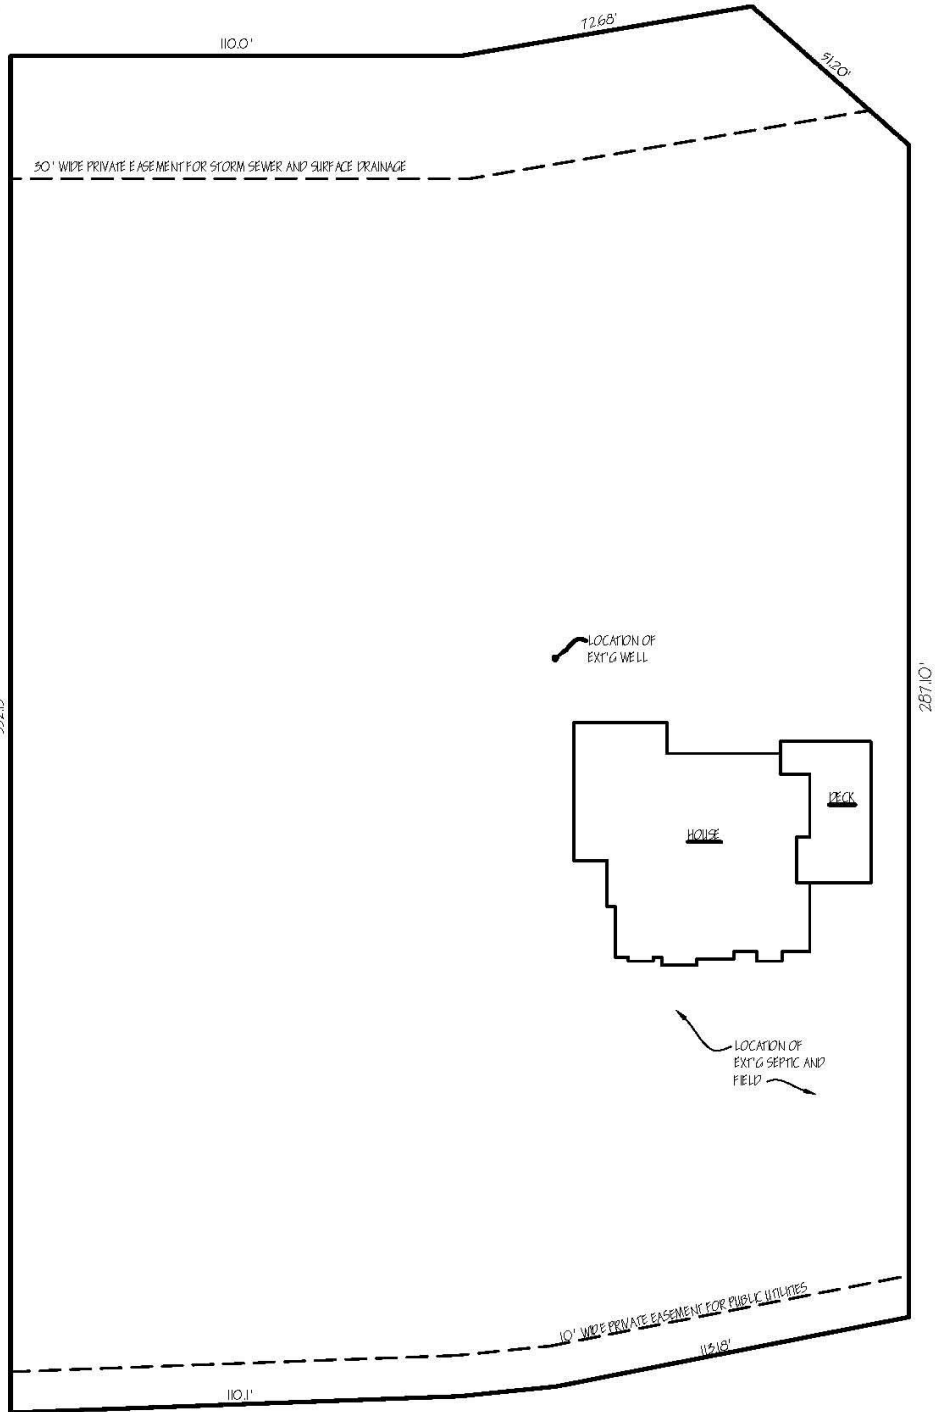


VACANT LOT

VACANT LOT

00000 ST. NAME, -60' WIDE

ARCHITECTURAL LANDSCAPE PLAN

SCALE: 1" = 20'-0"

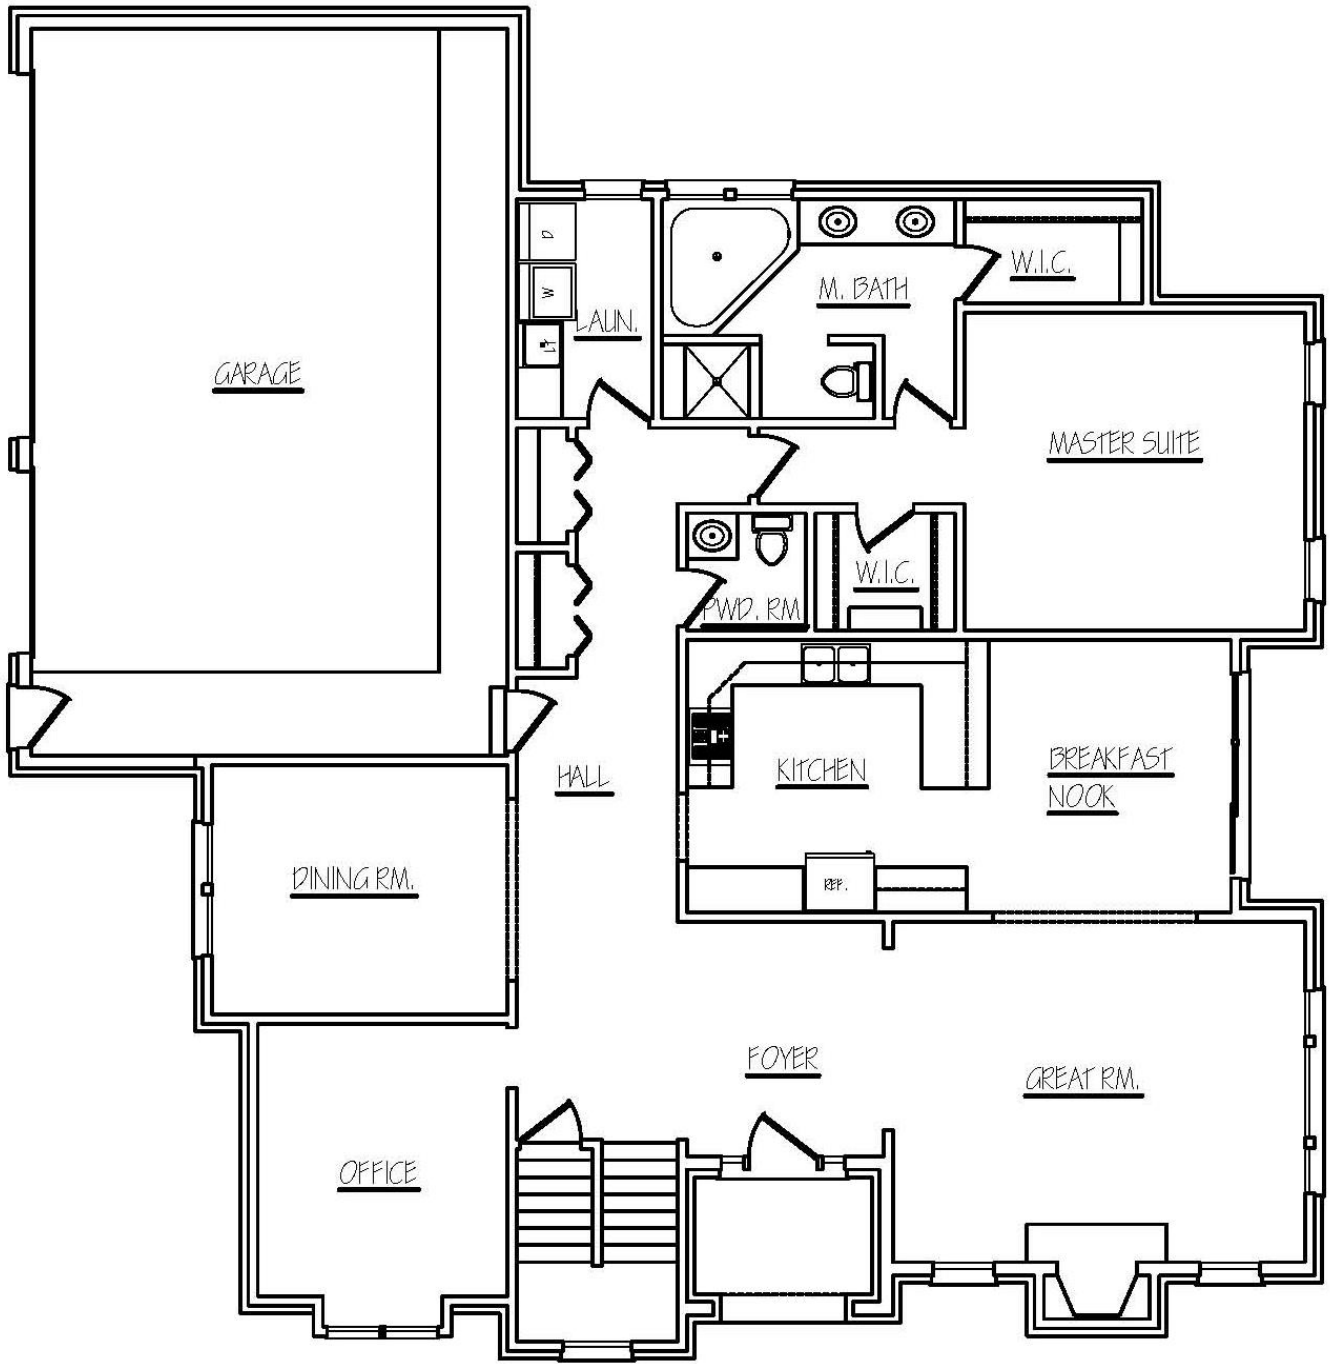

00 FIRST FLOOR PLAN
 A-00 SCALE: 1/4" = 1'-0"