


**BRICK WALL SECTION**  
 SCALE: 1" = 1'-0"

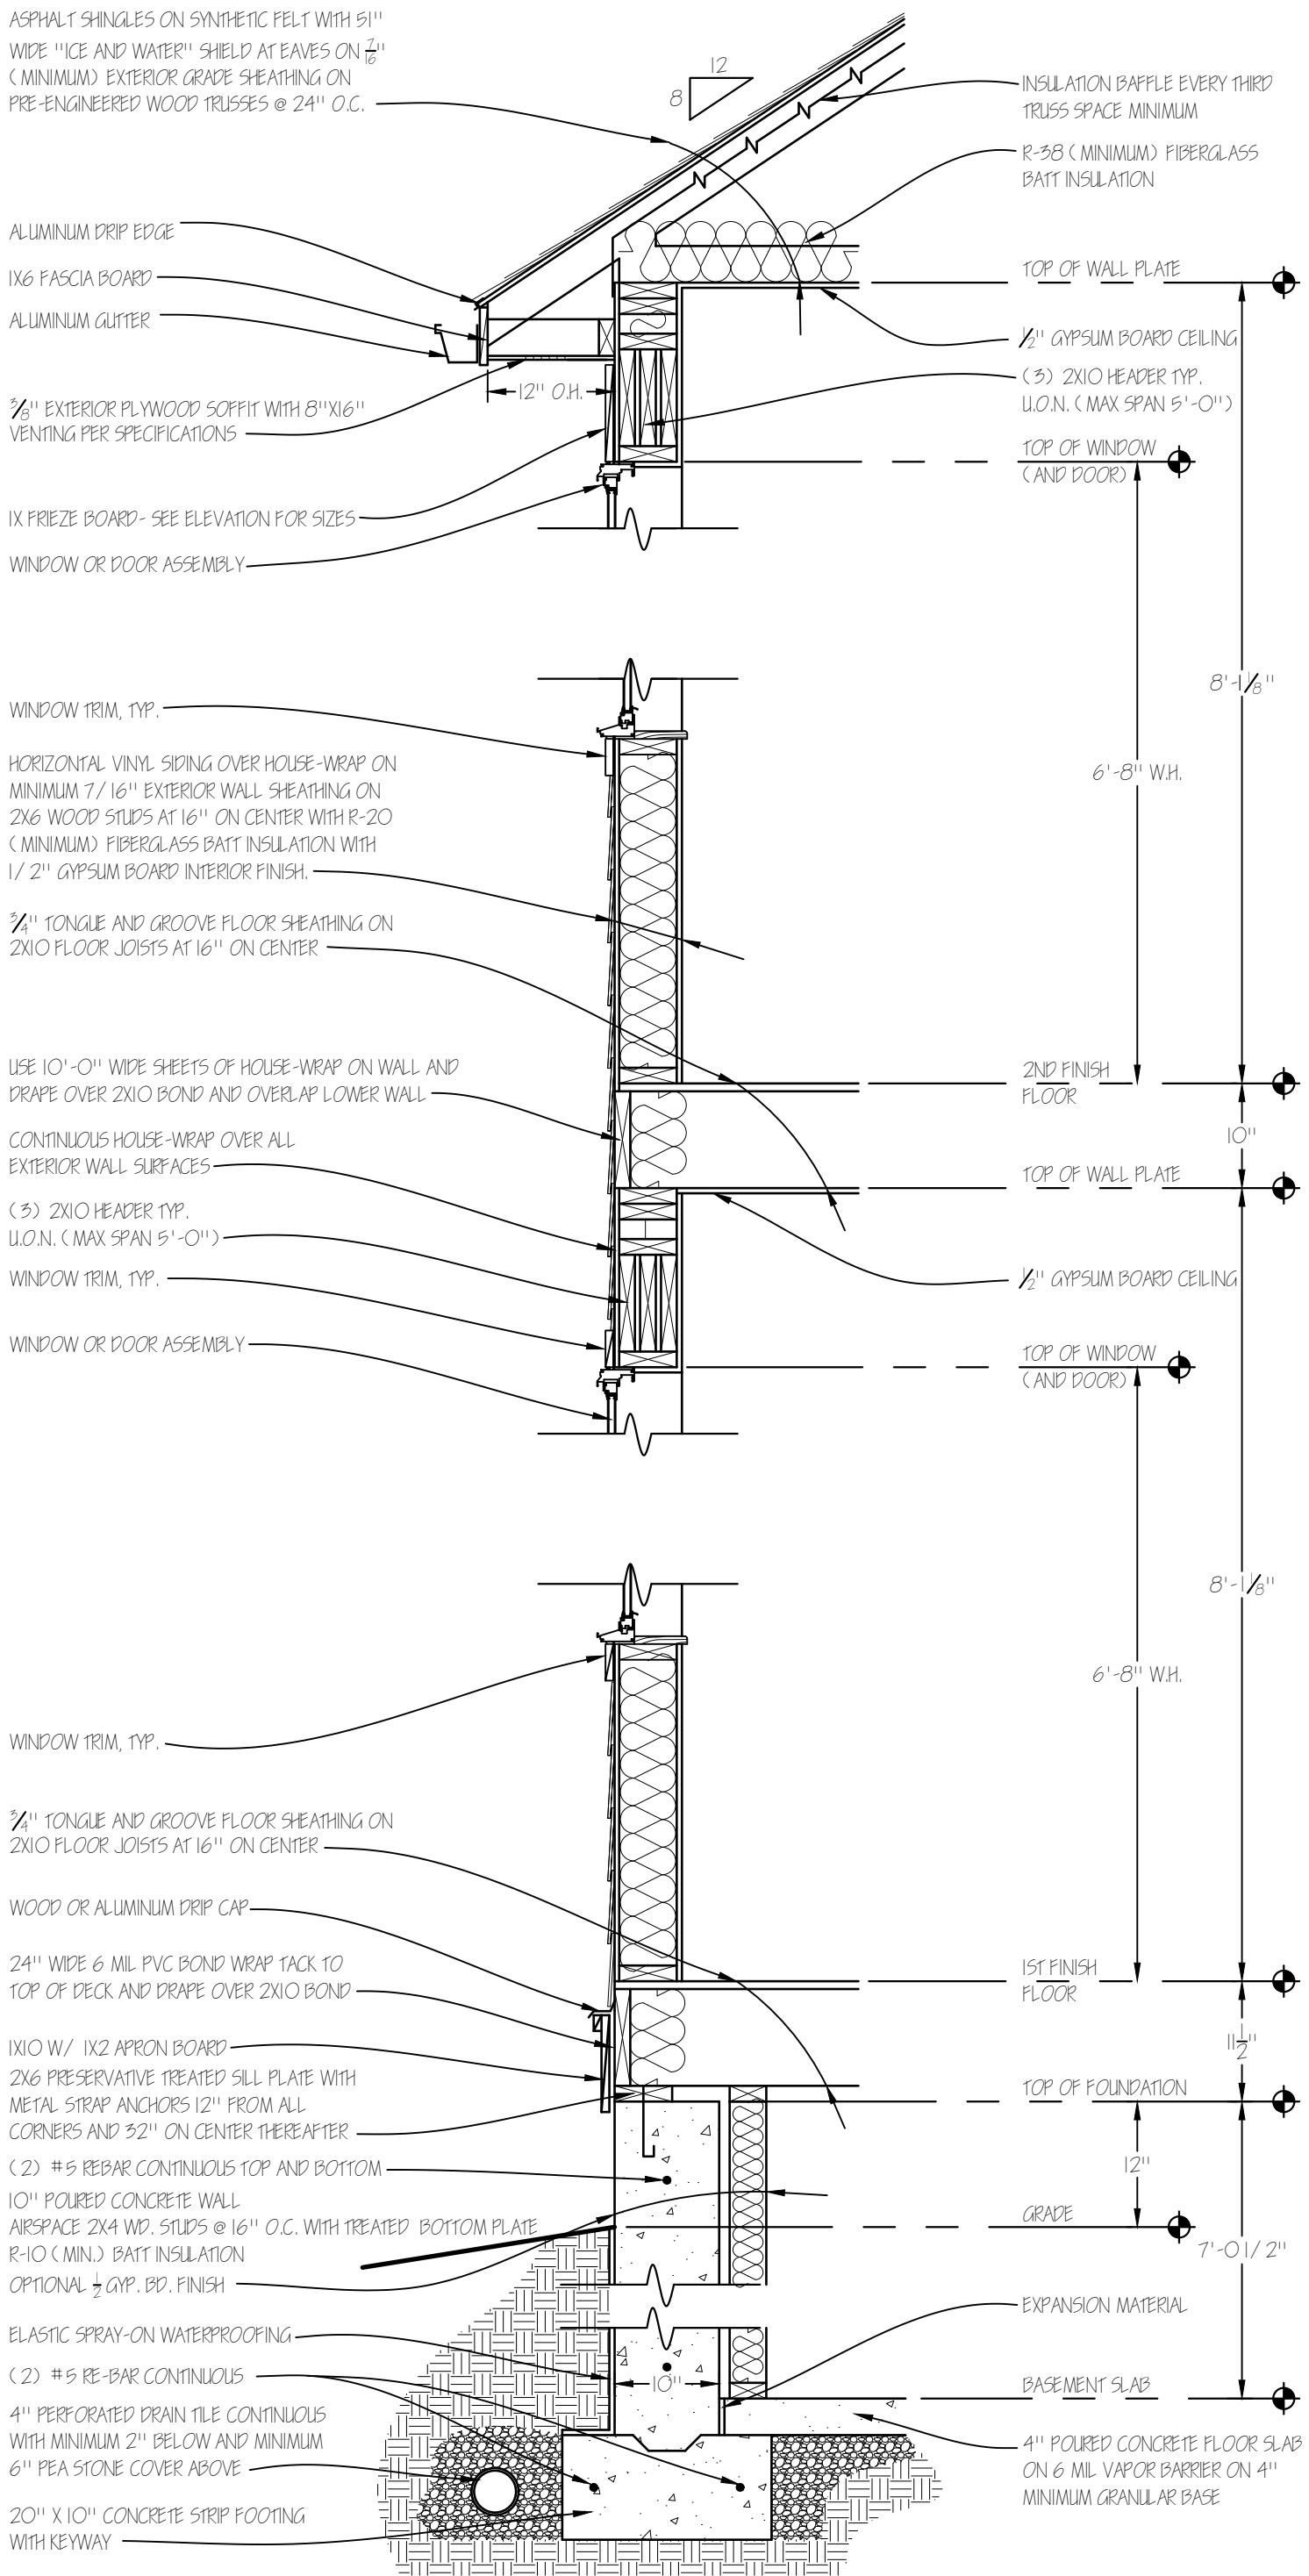

**SIDING WALL SECTION**

SCALE: 1" = 1'-0"

FLAT ROOF ROOFING MEMBRANE ON 1/2" EXTERIOR GRADE SHEATHING ON 2X4 CROSS MEMBERS- 3-1/2" MIN. VENTILATION SPACE.

ALUMINUM DRIP EDGE

1X FASCIA BOARD

ALUMINUM GUTTER

3/8" EXTERIOR PLYWOOD SOFFIT WITH 8"X16" VENTING PER SPECIFICATIONS

1X FRIEZE BOARD- SEE ELEVATION FOR SIZES

WINDOW OR DOOR ASSEMBLY

WINDOW TRIM, TYP.

12" O.H.

R-38 (MINIMUM) FIBERGLASS BATT INSULATION

VAPOR BARRIER

TOP OF WALL PLATE

1/2" GYPSUM BOARD CEILING

(3) 2X10 HEADER TYP. U.O.N. (MAX SPAN 5'-0")

TOP OF WINDOW (AND DOOR)

8'-1/8"

