




Landscape Design

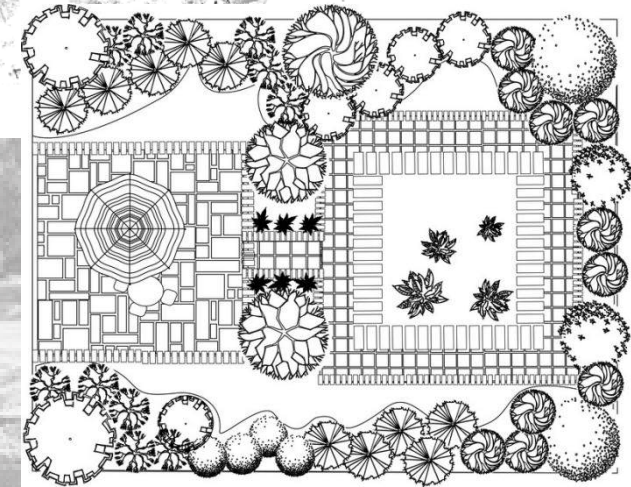

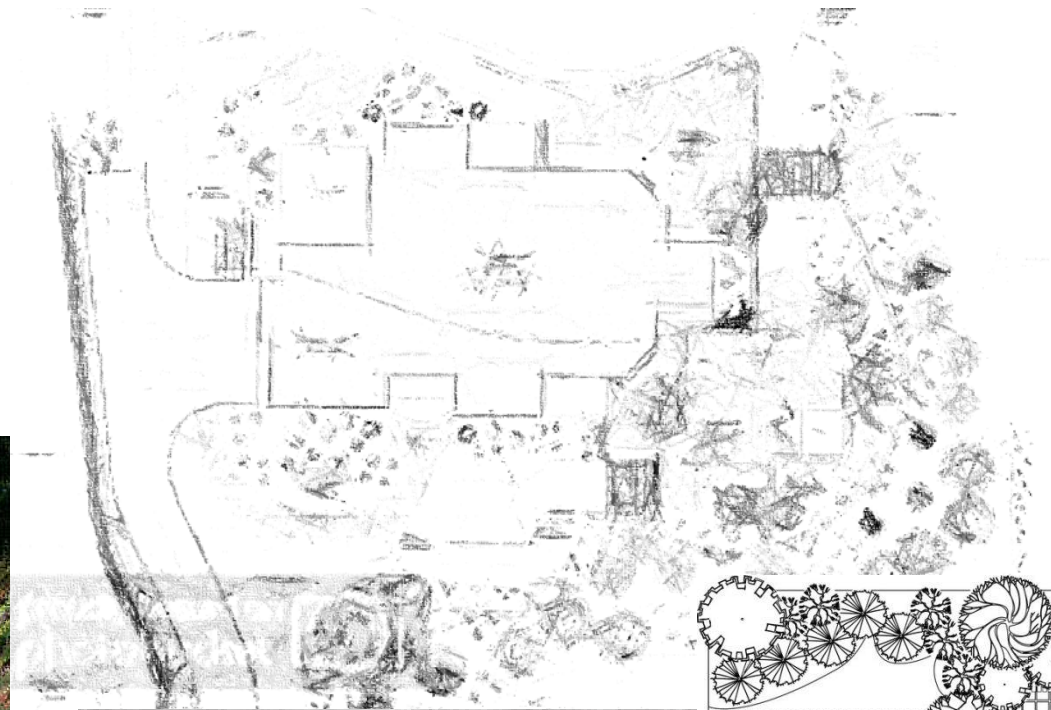

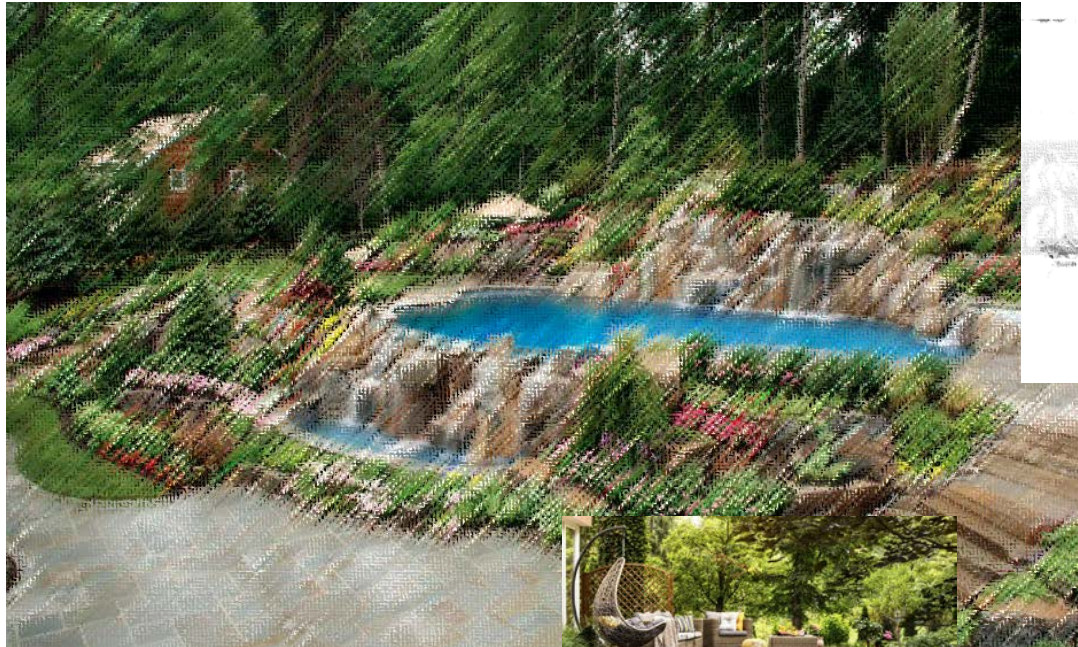


























Design a landscape plan for this property

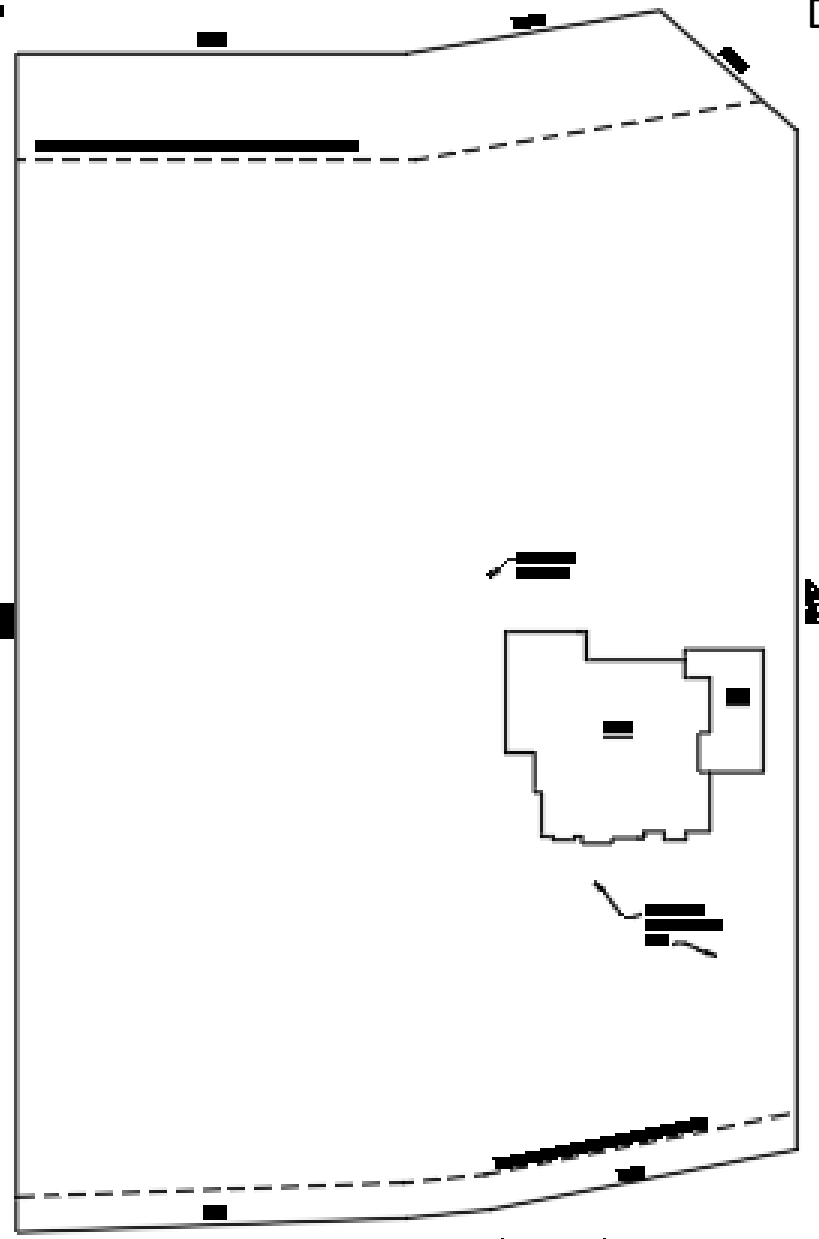


00000 41 NASH - 60' WIDE

ARCHITECTURAL LANDSCAPE PLAN

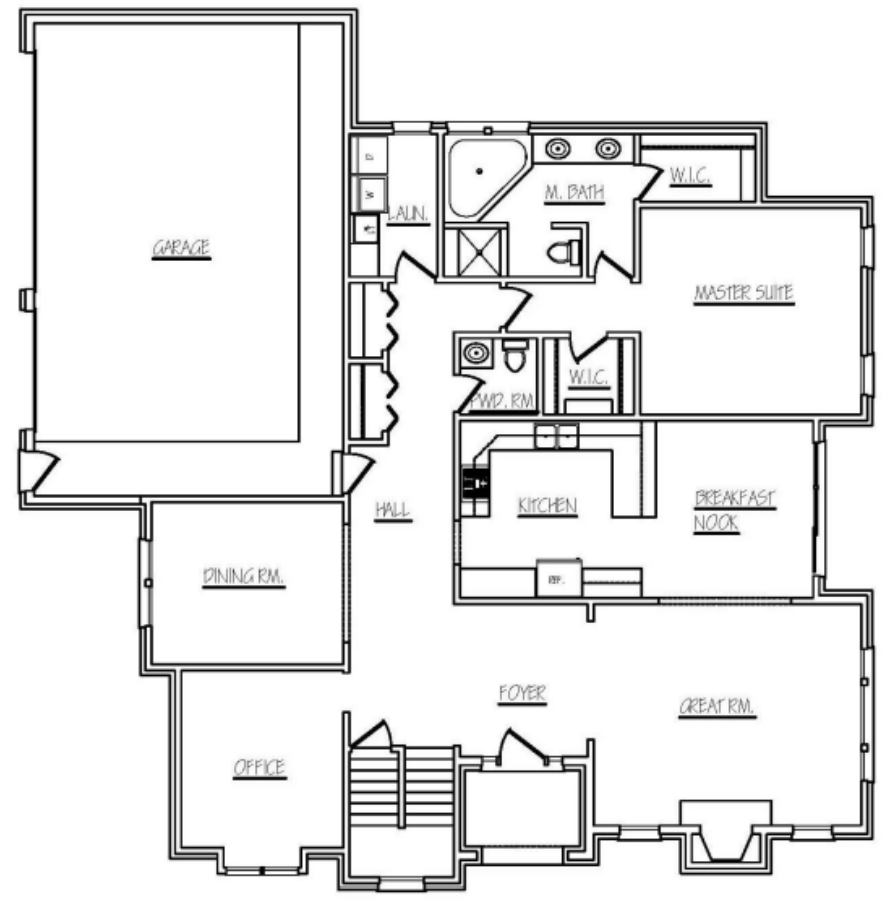

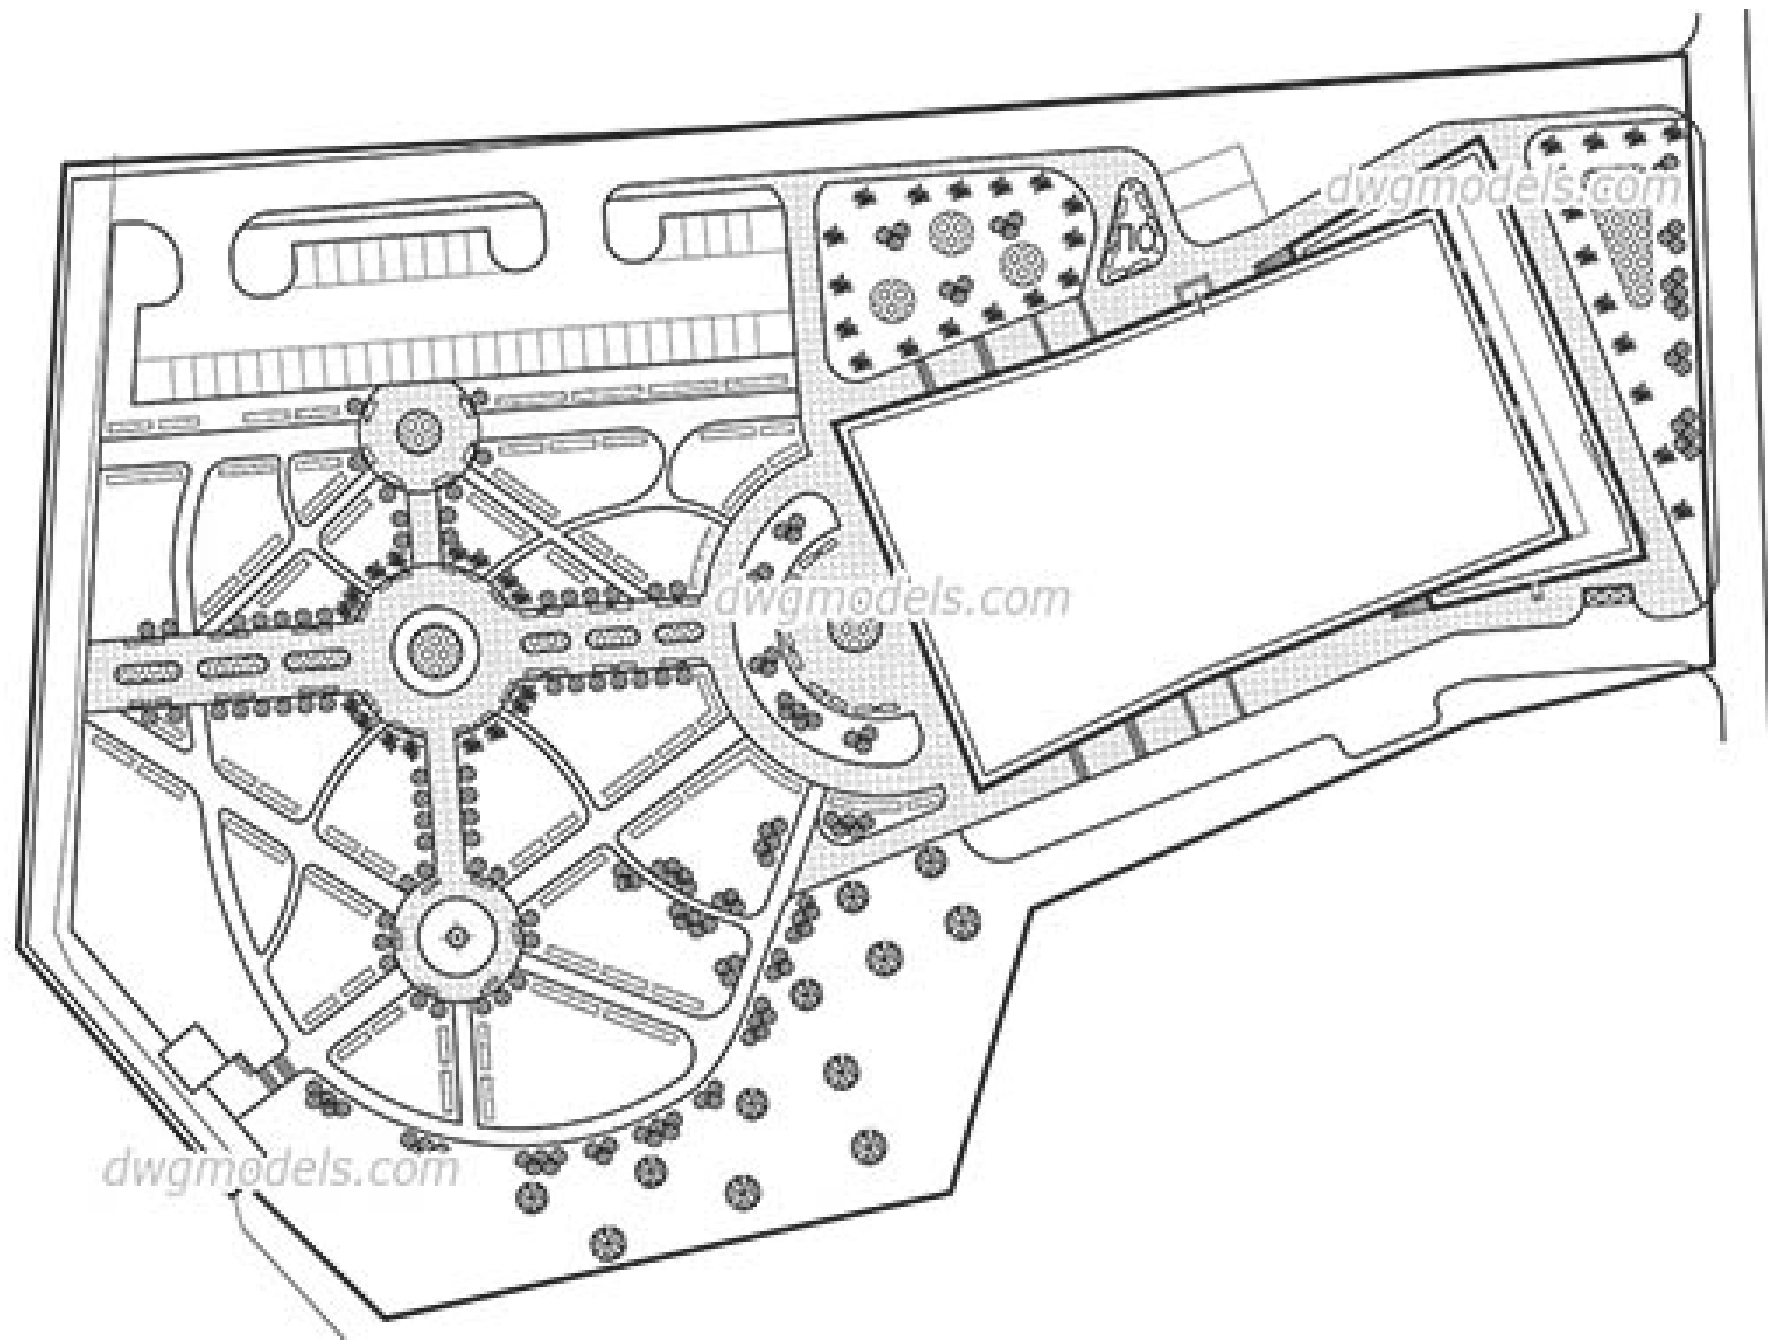


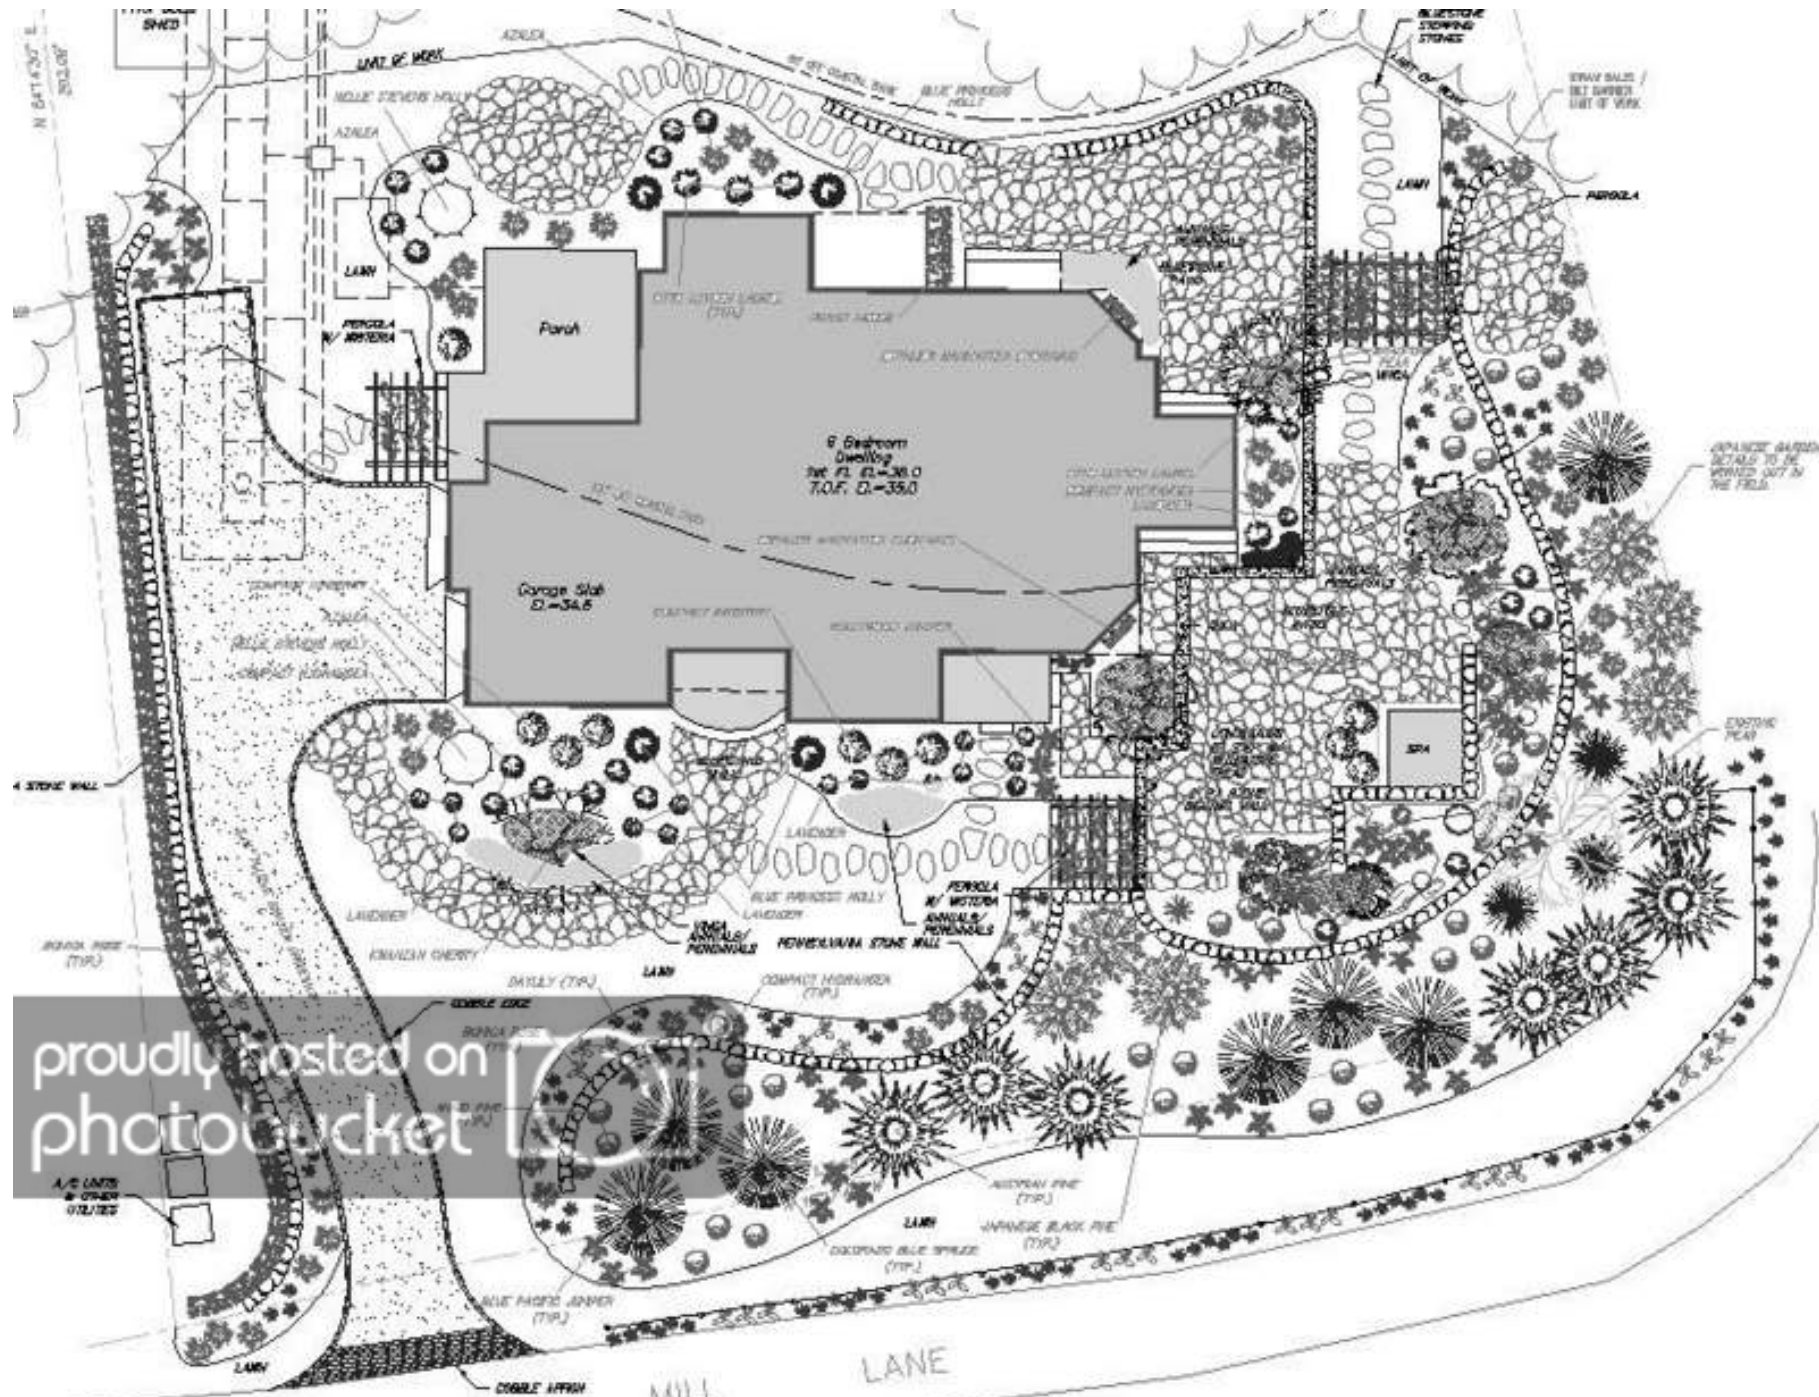



proudly hosted on
 photobucket



MILL LANE

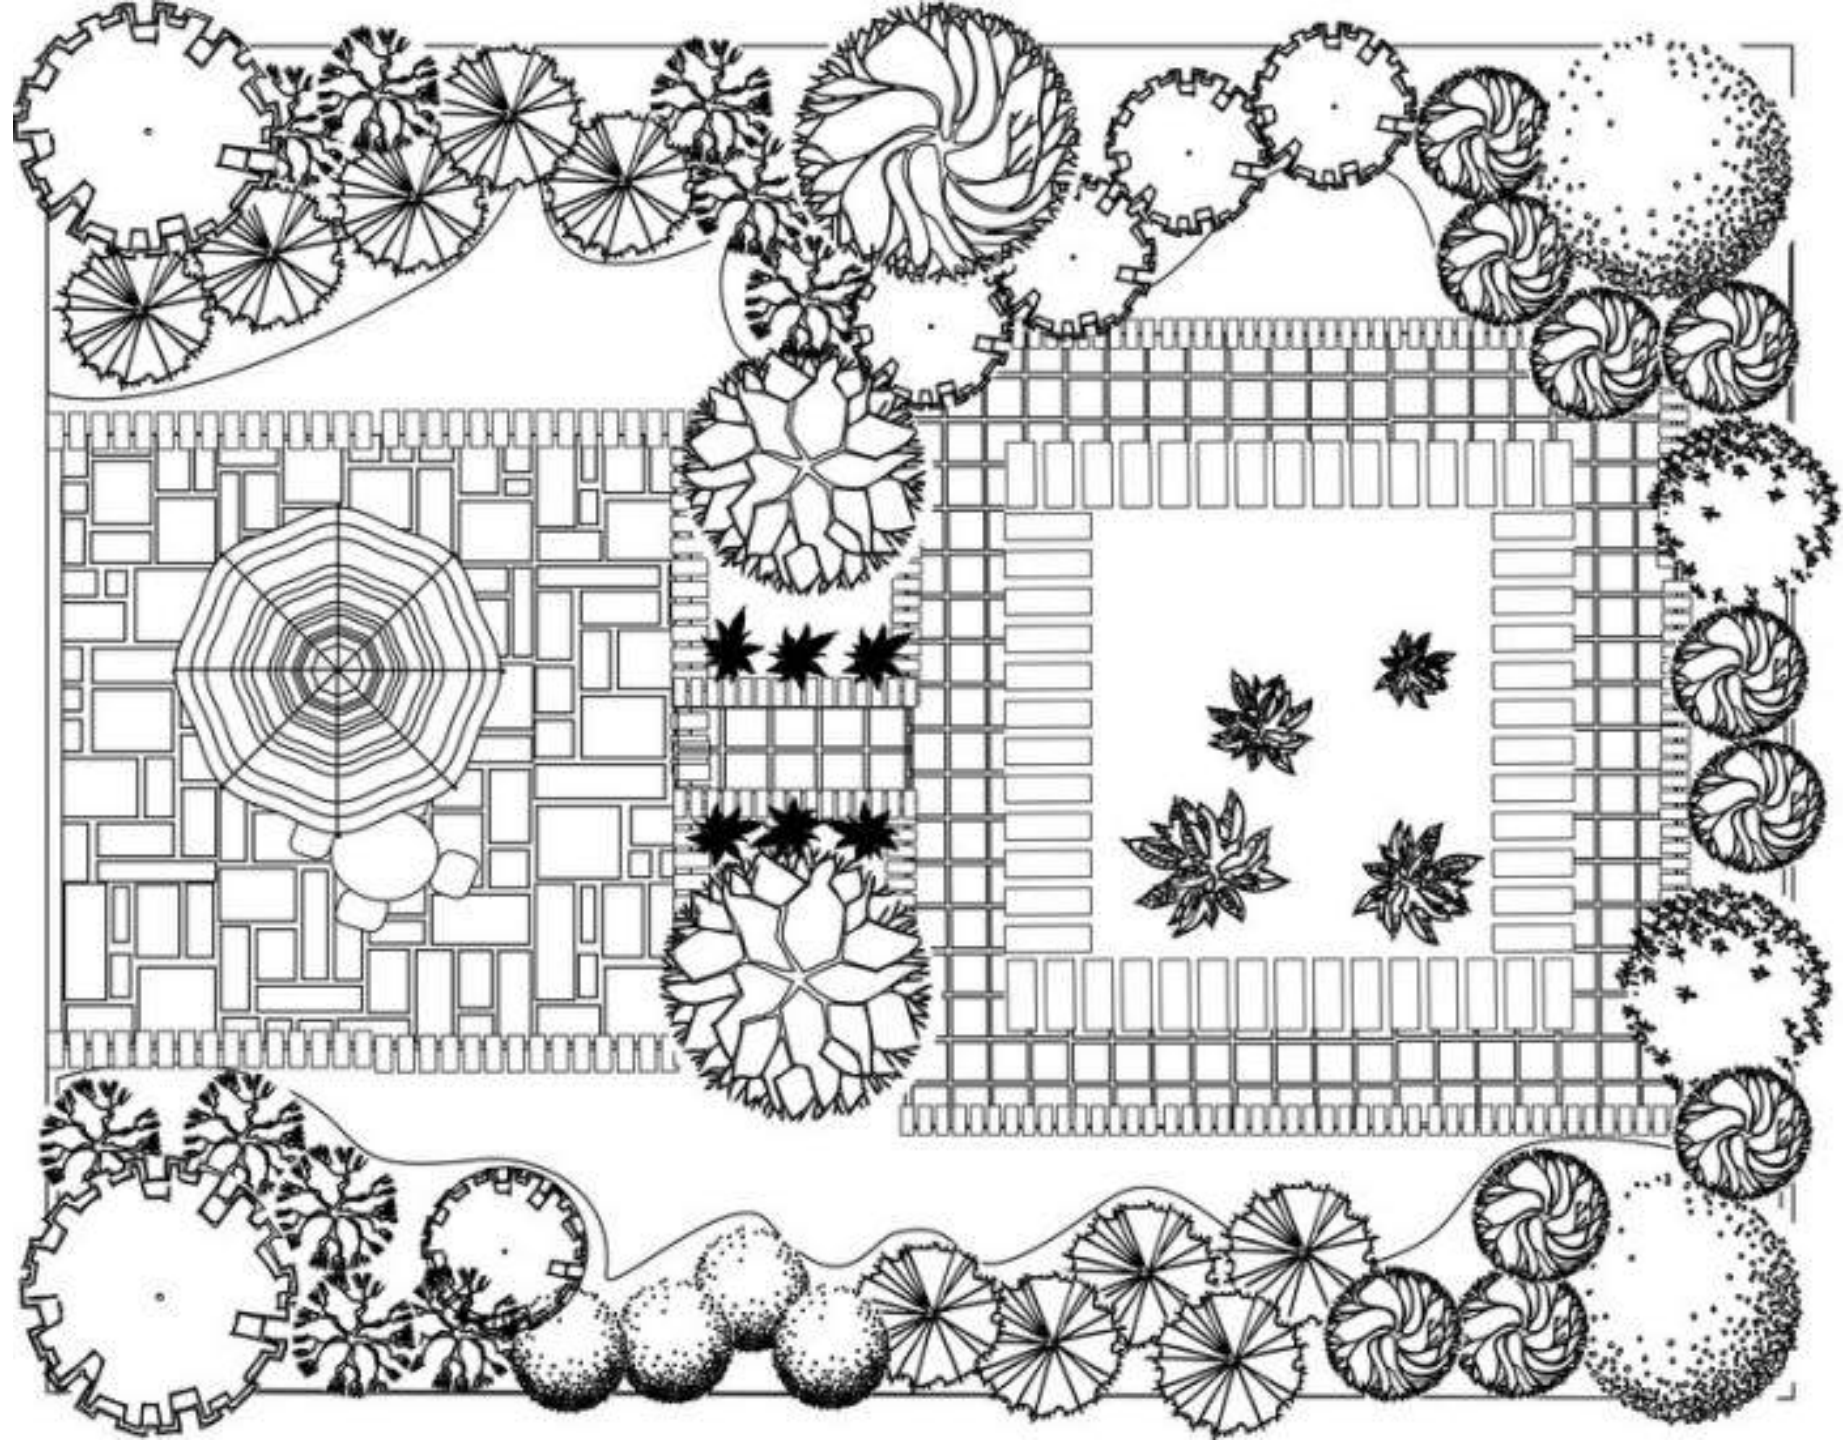


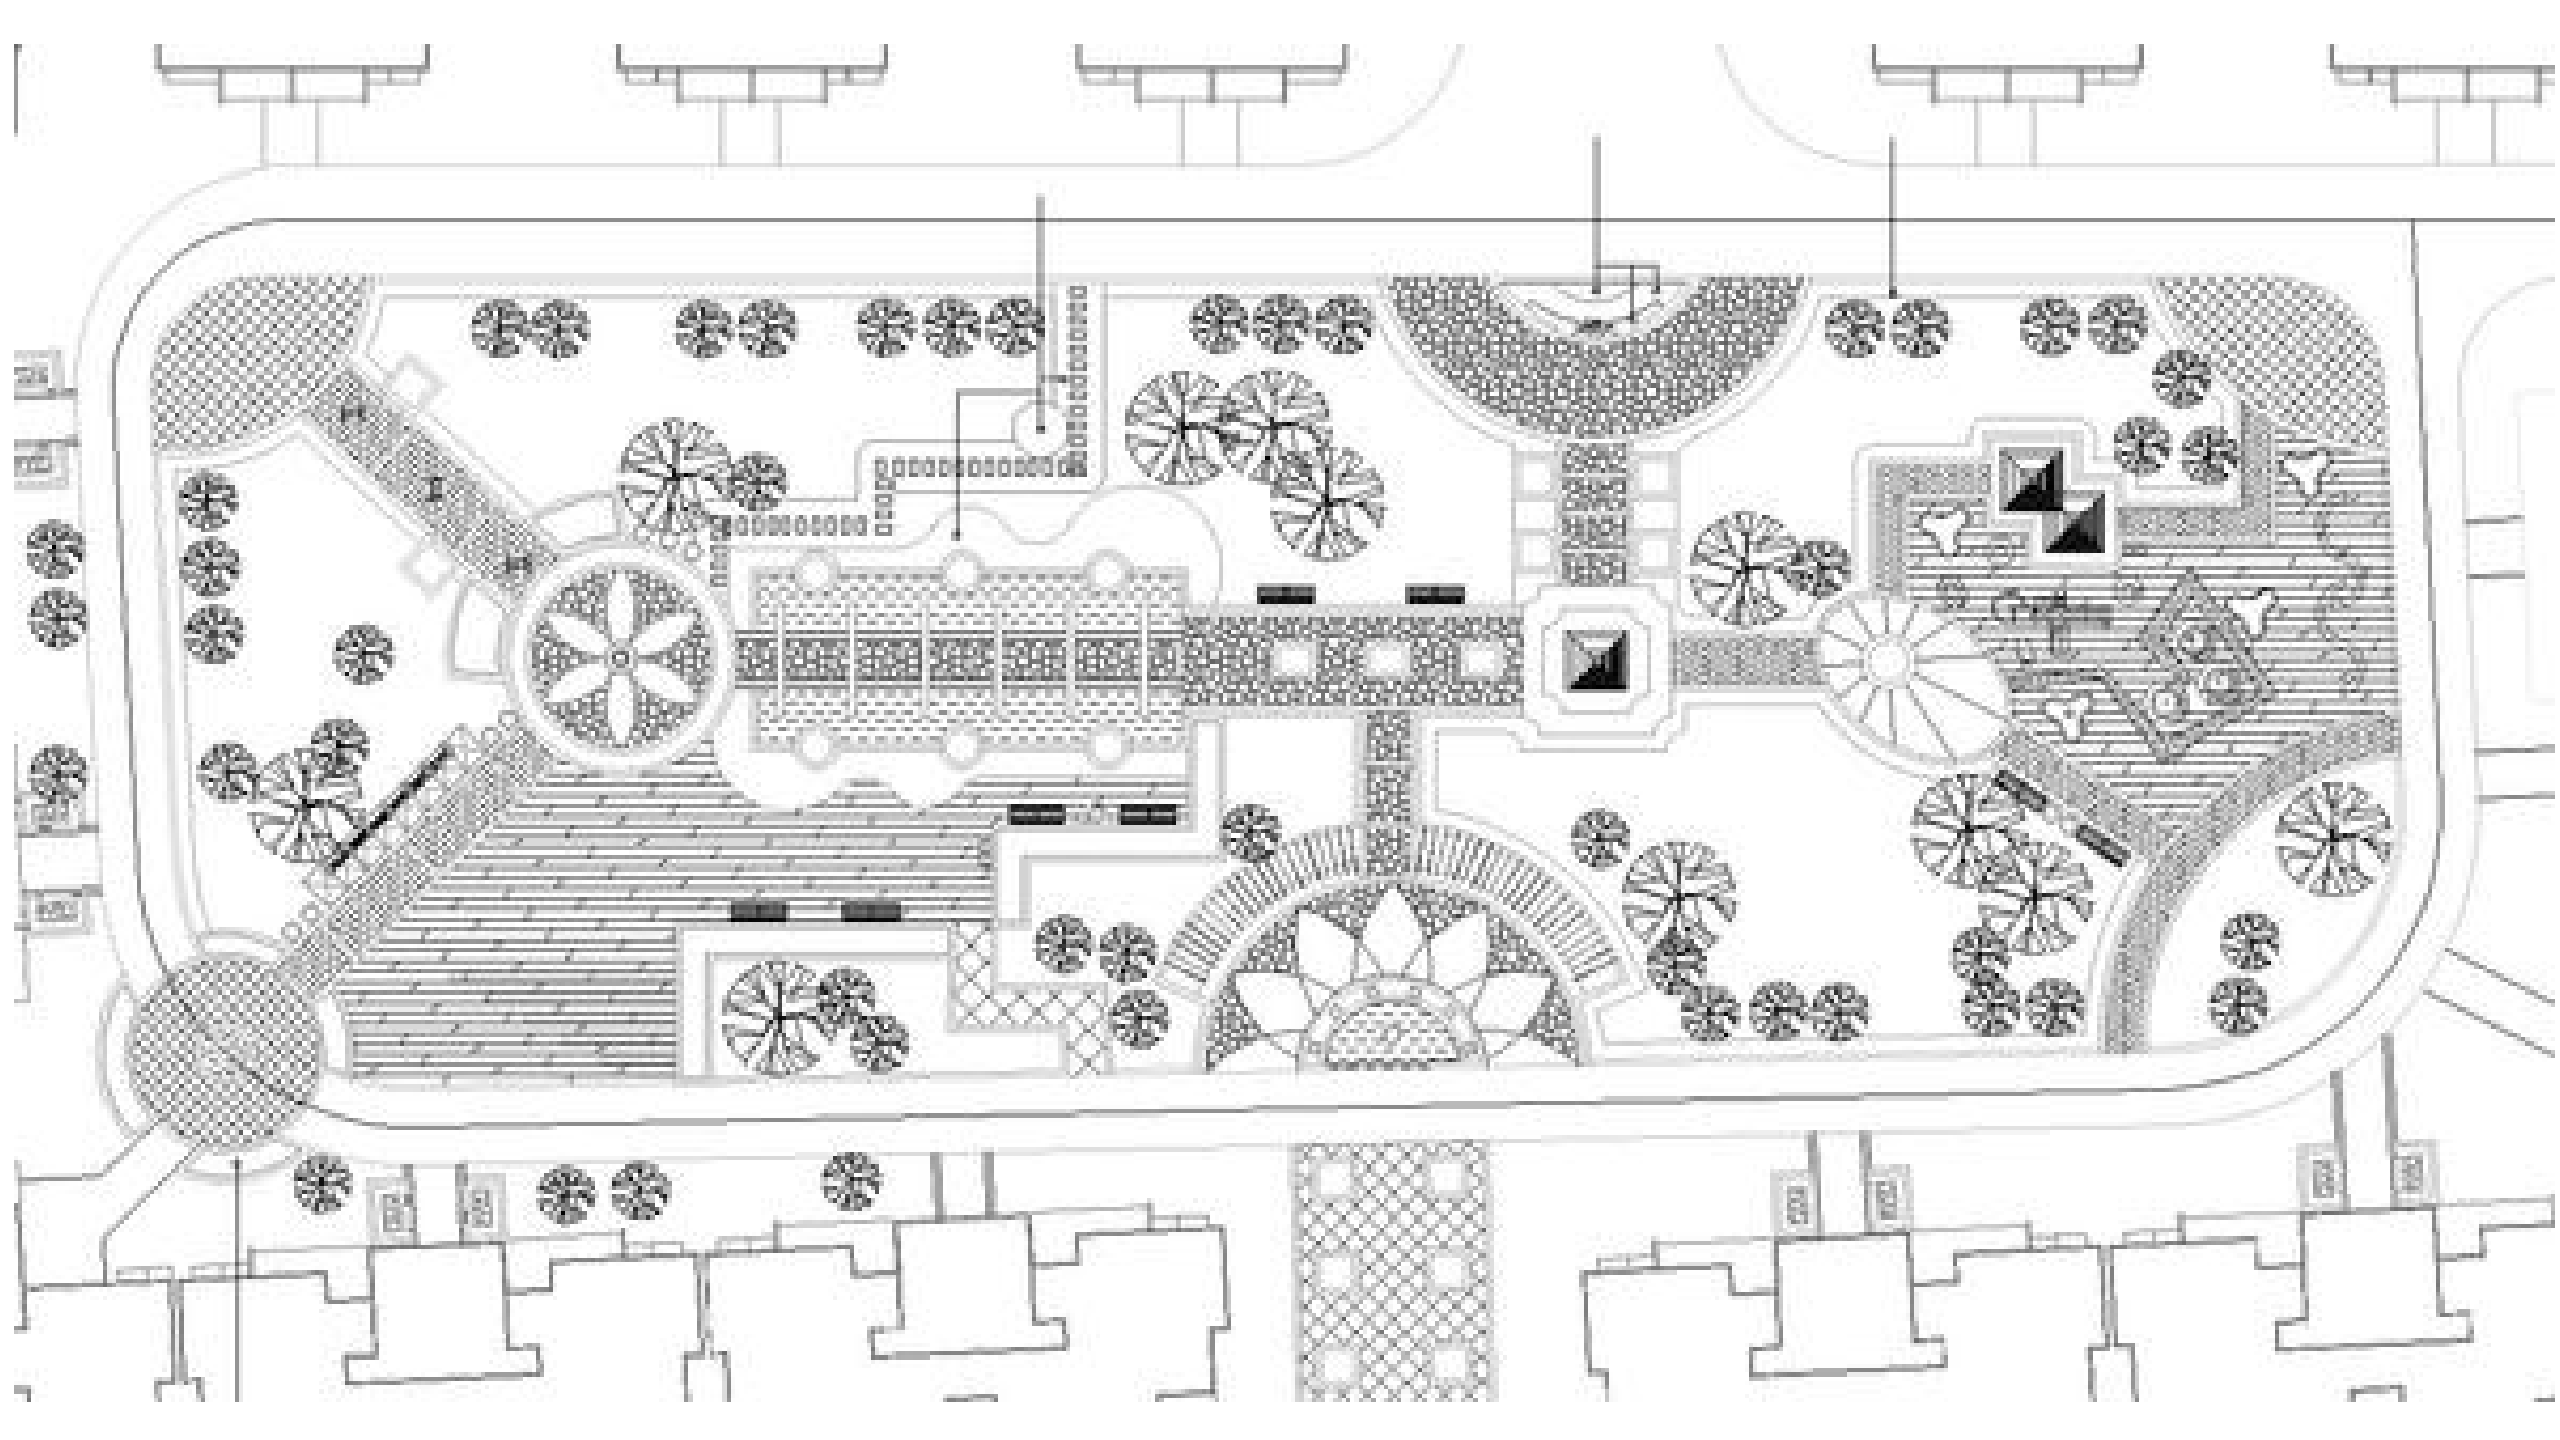

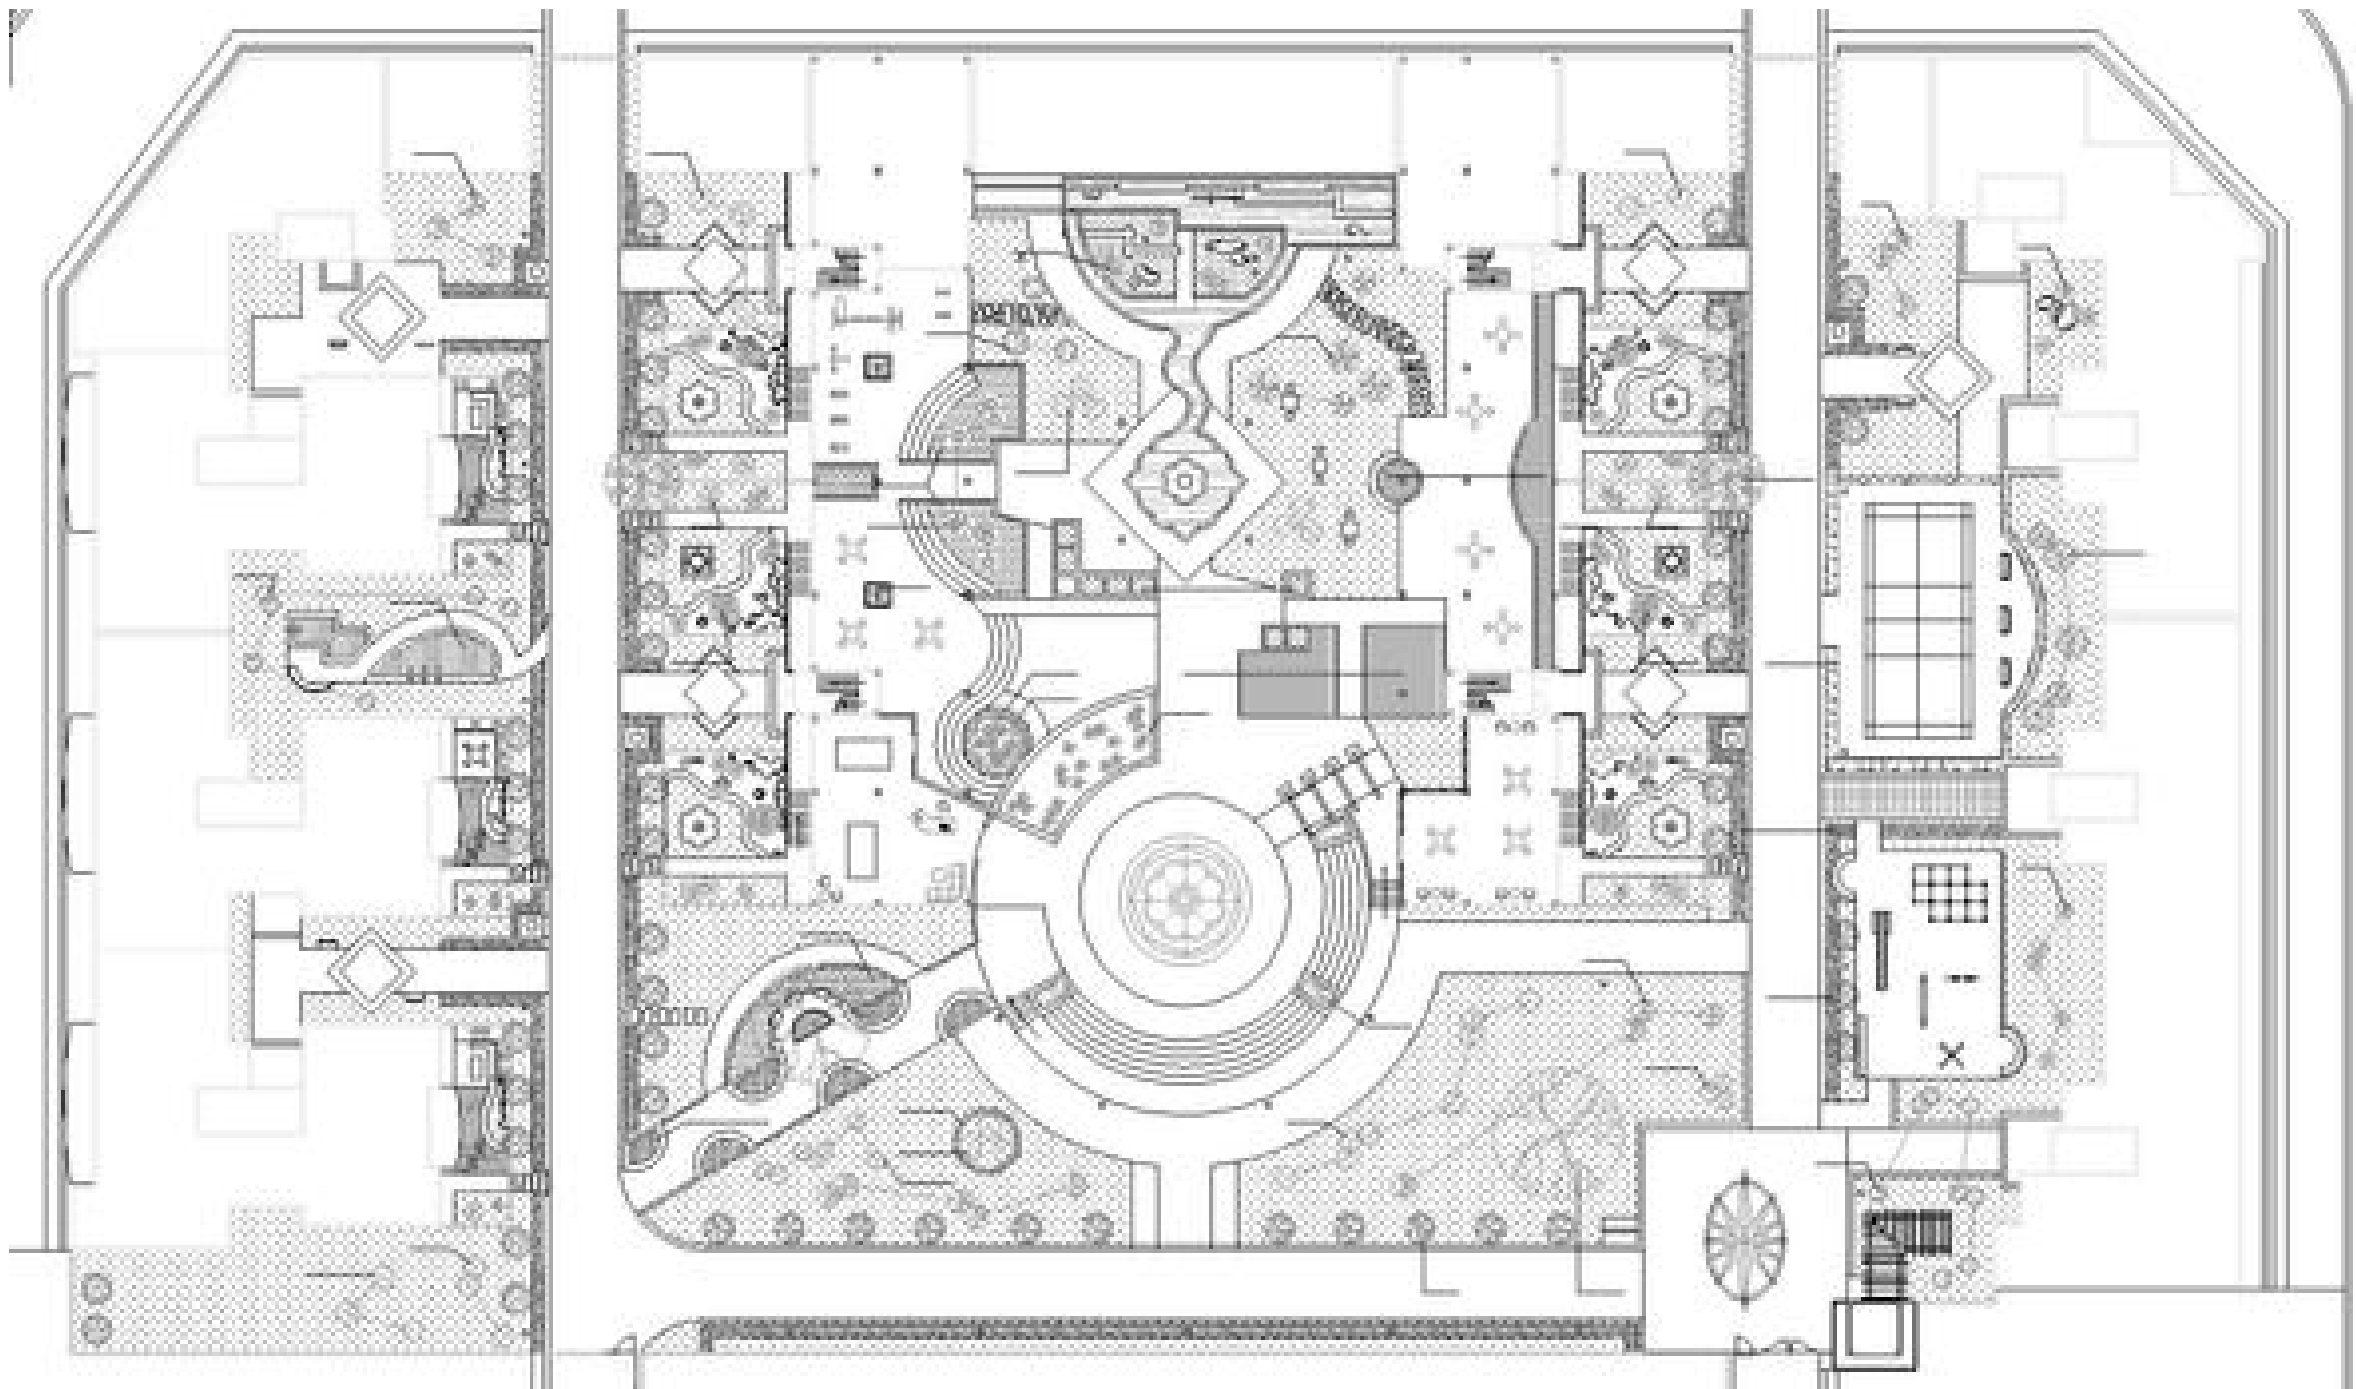


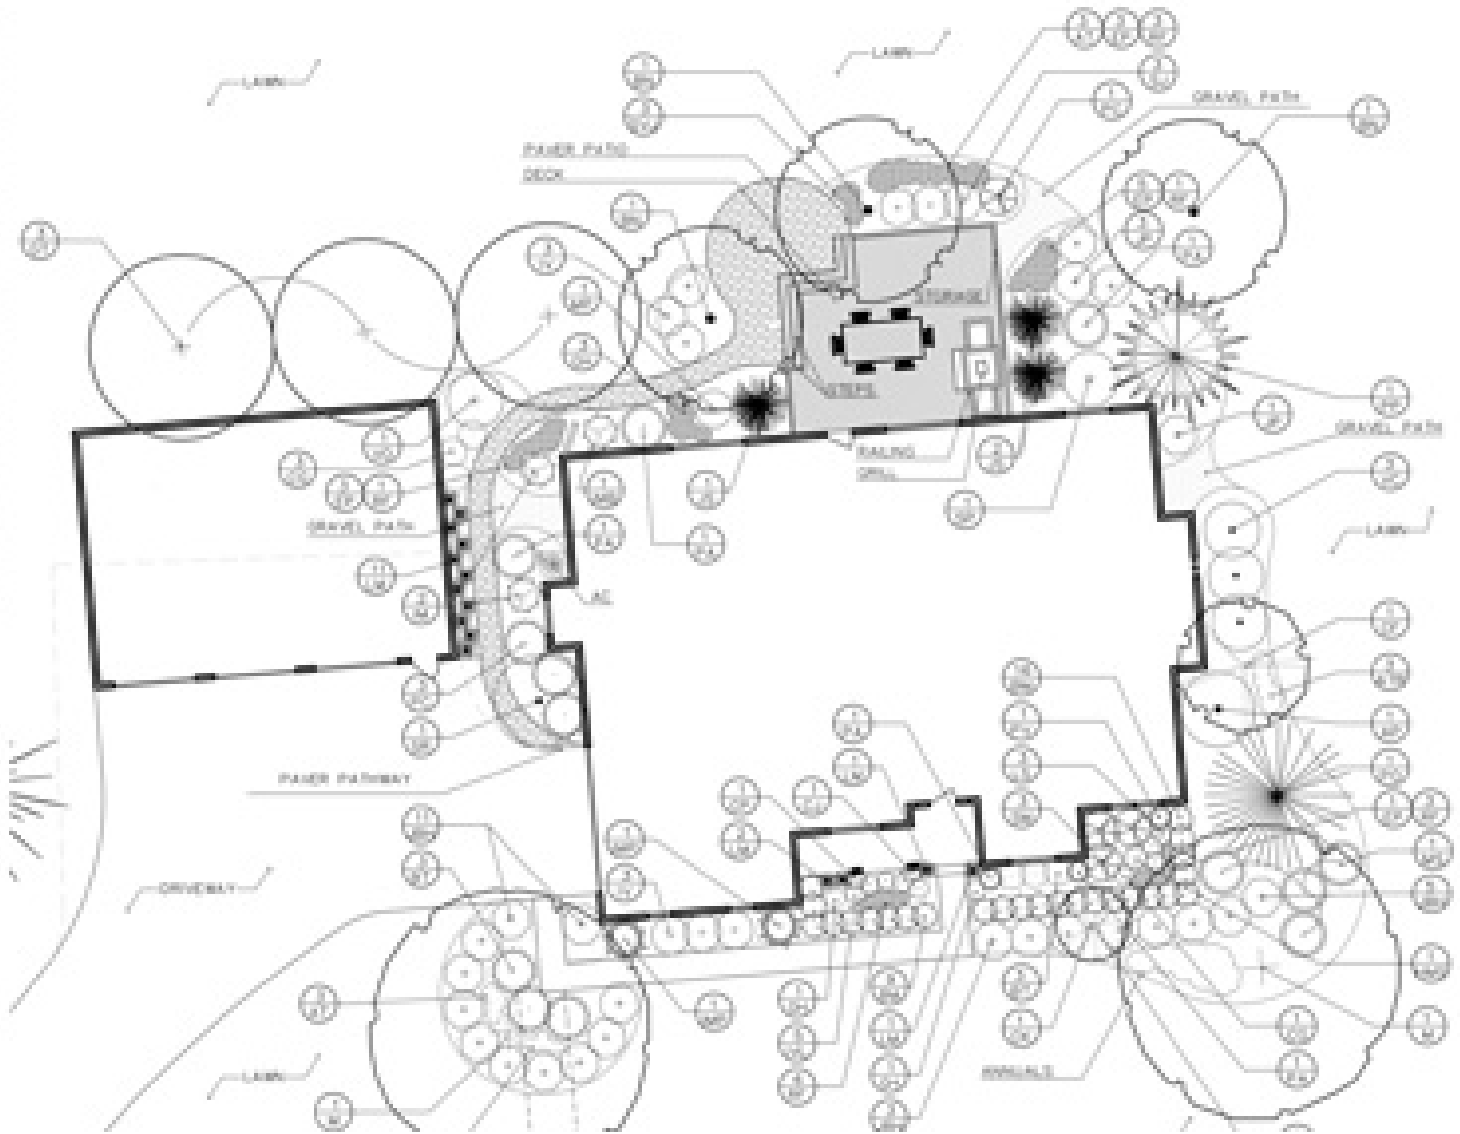










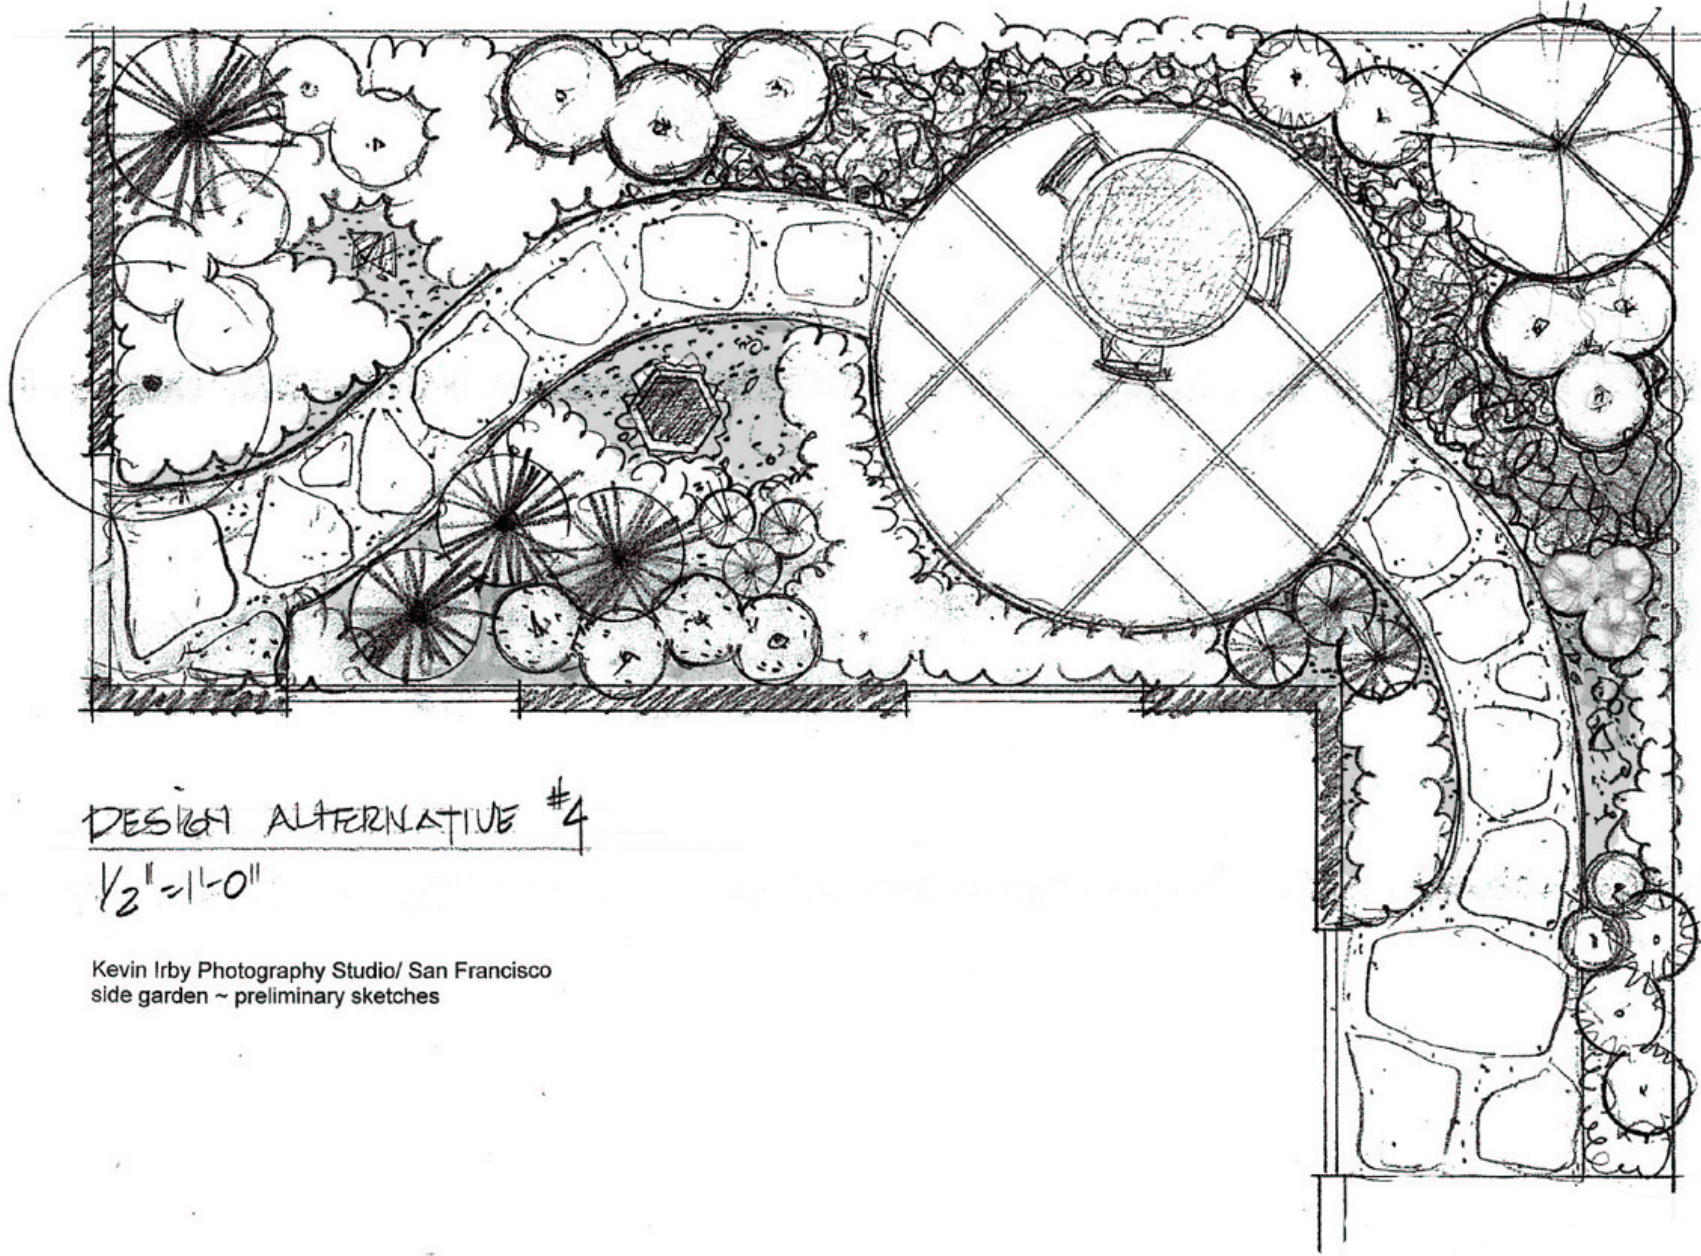

DESIGN ALTERNATIVE #4

$\frac{1}{2}'' = 1'-0''$

Kevin Irby Photography Studio/ San Francisco
side garden ~ preliminary sketches

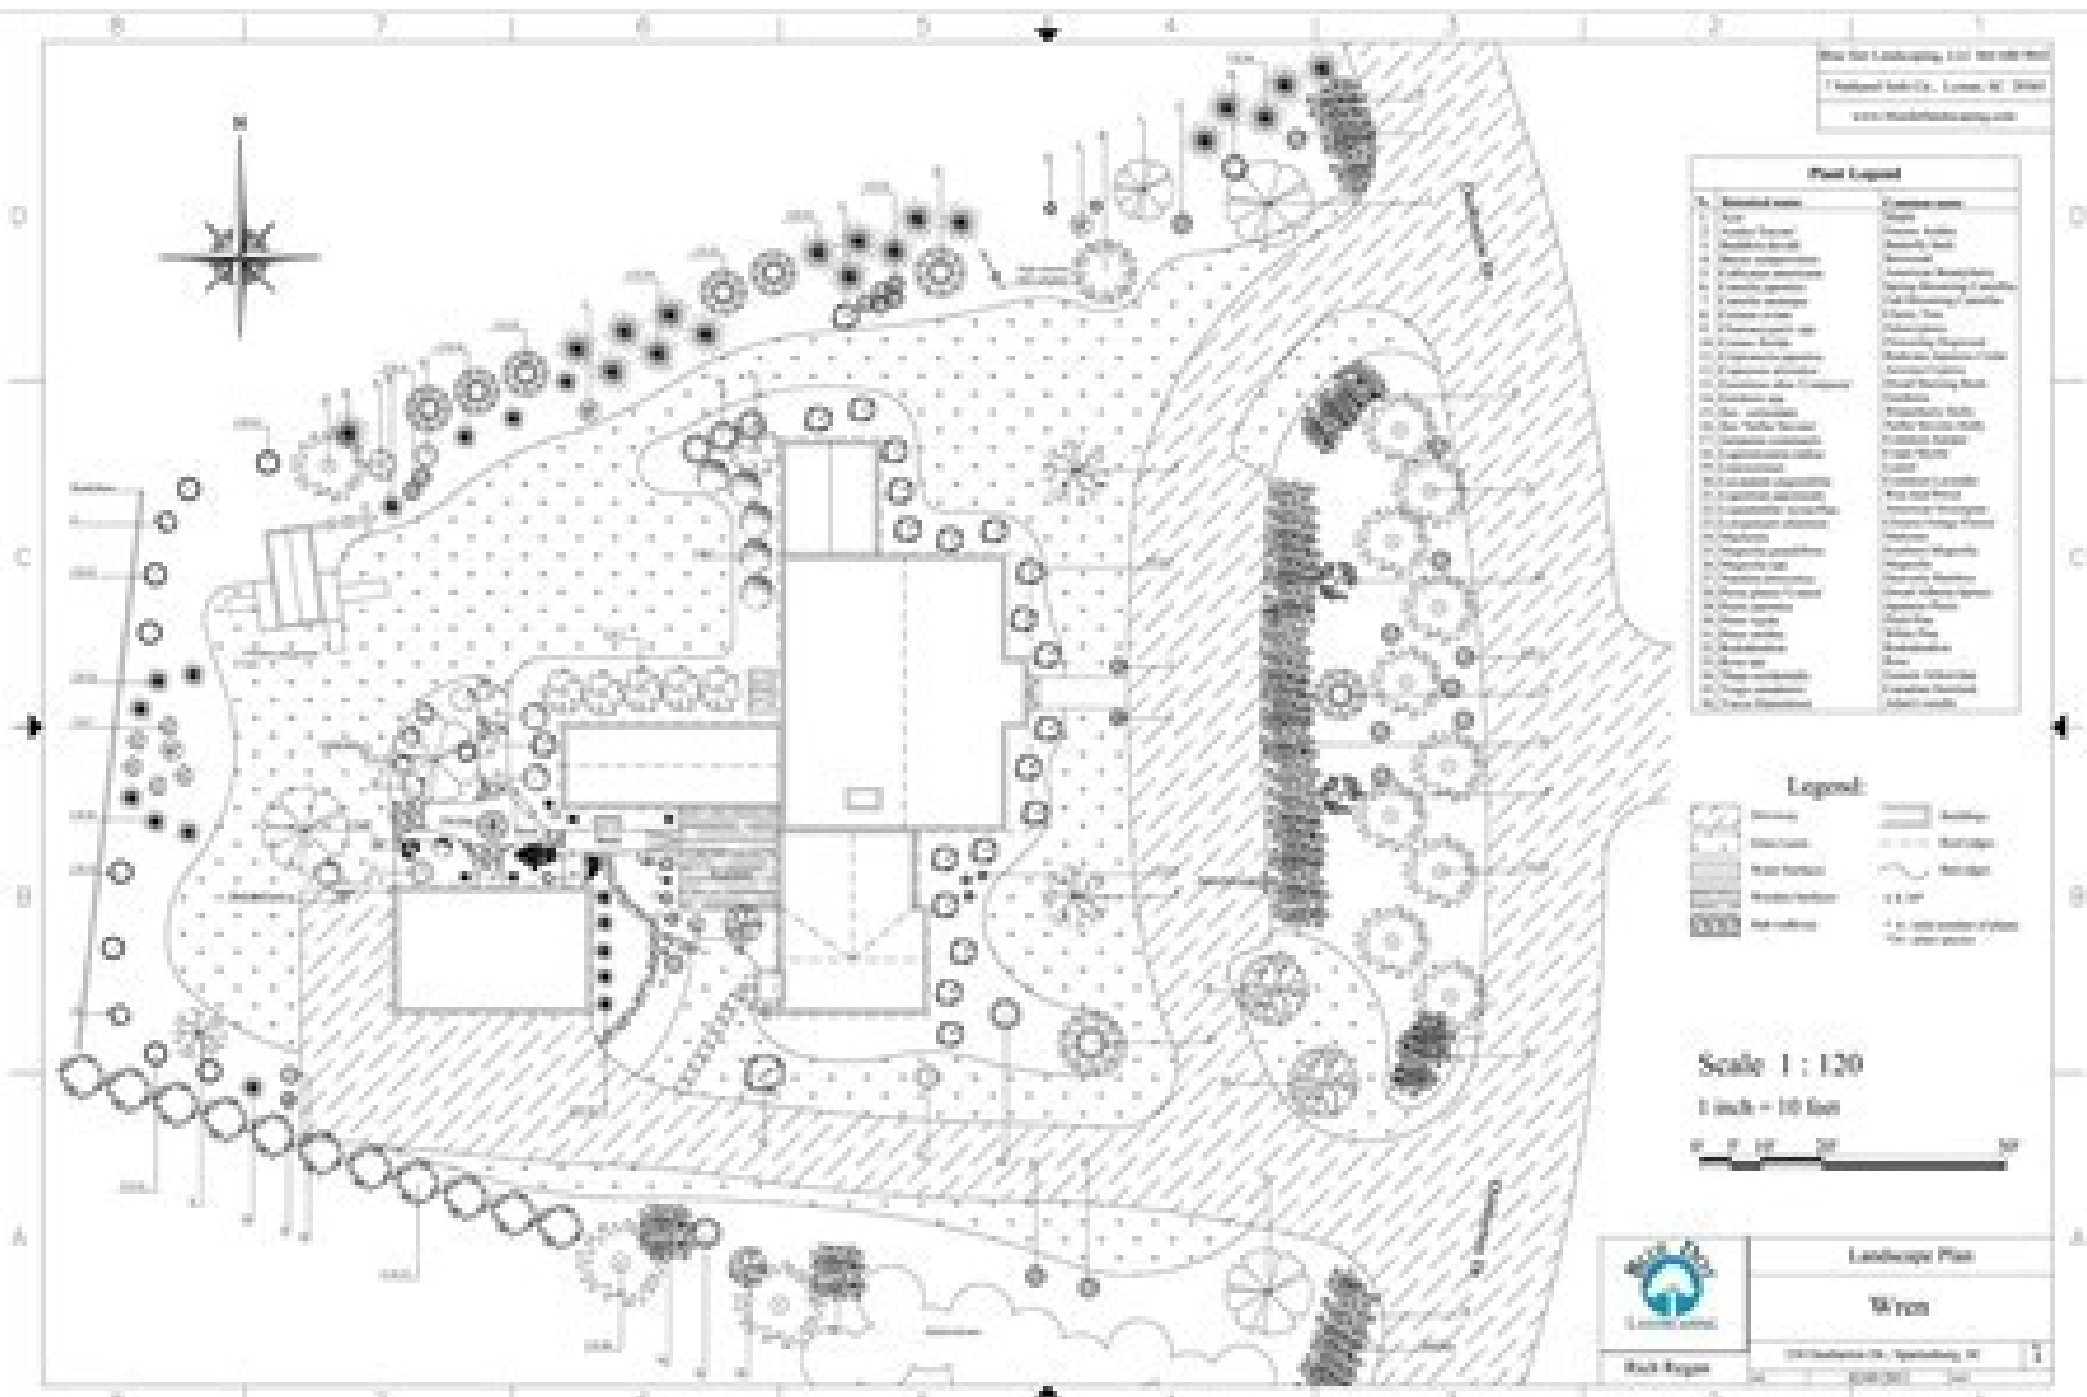





Scale 1 : 120
 1 inch = 10 feet



Landscape Plan
Wyn

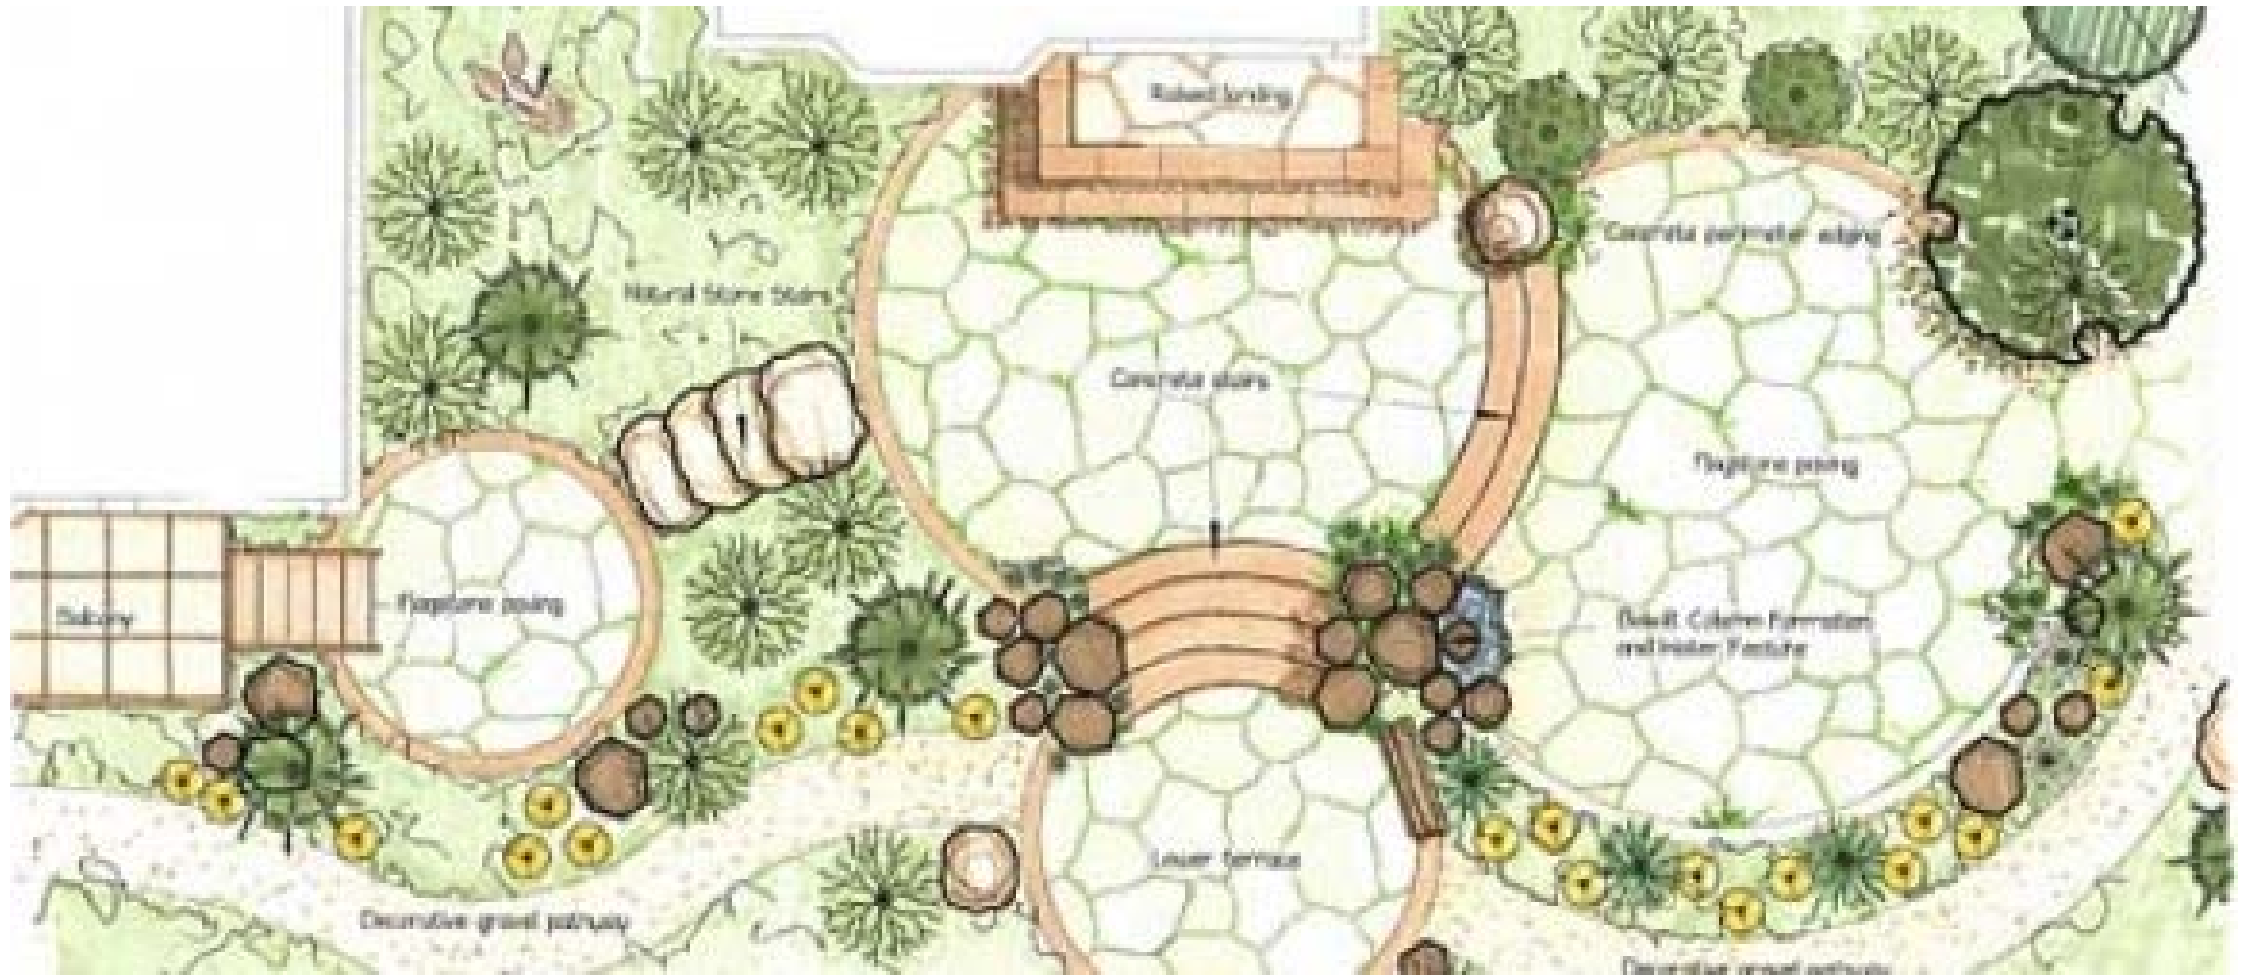





Original Design

Plant Legend				
Symbol	Qty	Key	Common	Botanical
	9	ULAC	Accolade Elm	Ulmus accolade
	2	THOC	American Arborvitae	Thuja occidentalis
	9	SAGR	Arrowhead	Sagittaria graminea
	3	NYSY	Black Gum	Nyssa sylvatica
	1	TSCA	Canadian Hemlock	Tsuga Canadensis
	4	JUCO	Common Juniper	Juniperus communis
	5	CLCC	Crimson Cloud English Hawthorn	Crataegus laevigata Crimson Cloud
	25	HEME	Daylily	Hemerocallis
	19	DEGR	Deutzia	Deutzia gracilis
	10	TYMI	Dwarf Cattail	Typha minima
	3	PRBL	Flowering Plum	Prunus bireana
	13	HOST	Hosta	Hosta
	7	IMPA	impatiens	impatiens
	5	NUPPO	Indian Pond Lily	Nuphar polysepala
	20	TABF	Insh Yew	Taxus baccata 'Fastigiata'
	5	STBY	Lamb's Ear	Stachys byzantina
	1	LFSR	Leucothoe	Leucothoe fontanesiana 'Silver Ruff'
	4	CHTE	Mexican Orange	Choisya ternata
	1	CHTE	Mexican Orange	Choisya ternata
	10	TYAN	Narrow Leaved Cattail	Typha angustifolia
	1	RONE	New Mexico Locust	Robinia neomexicana
	1	NEQL	Oleander	Nerium oleander
	4	LATR	Rose Mallow	Lavatera trimestris
	15	HISY	Rose of Sharon	Hibiscus syriacus
	6	TACA	Silver Trumpet Tree	Tabebuia caraiba
	5	CYAL	Umbrella palm	Cyperus alternifolius
	5	CAEL	Variegated Sedge	Carex elata
	2	ACCI	Vine Maple	Acer circinatum
	9	NYAG	Water Lily - Albert Greenberg	Nymphaea 'Albert Greenberg'
	7	NYBT	Water Lily - Bob Tricket	Nymphaea 'Bob Tricket'
	8	NYCM	Water Lily - Charles de Meurville	Nymphaea 'Charles de Meurville'
	5	NEGH	Water Lily - Emily Grant Hutchings	Nymphaea 'Emily Grant Hutchings'
	5	NYRK	Water Lily - Rhonda Kay	Nymphaea 'Rhonda Kay'
	9	NTSP	Water Lily - Texas Shell Pink	Nymphaea 'Texas Shell Pink'
	1	QUPH	Willow Oak	Quercus phellos
	4	SAFL	Yellow Pitcher Plant	Sarracenia flava





Lizhu Chen
Advanced presentation



ALL EVER GREEN PLANTS TO BE REMOVED
 EXISTING STRUCTURE AND ASSOCIATED FOUNDATIONS TO BE REMOVED
 REMOVE LILY POND AND ASSOCIATED CONC. FOUNDATIONS

SHED TO BE REMOVED
 BW 96.06
 3' HIGH DRY LAID BLUE STONE WALL

PROPOSED 24"X24", 4' HIGH BRICK PIER
 (HEIGHT SUBJECT TO TOWN APPROVAL) TYP
 PROPOSED 4' HIGH JERTH FENCE (TYP)

POOL PATIO
 33'X20'

LAWN

PROPOSED SUMP
 WITH CATCH
 (2000 GALS)

6" THICK BLUE
 STONE SLAB

DRYLAID STEPPING STONE
 EXISTING FENCE TO
 BE REMOVED

2' HIGH WET LAID SNAPPED BLUE STONE
 WALL WITH SAND-STONE (MADDOX STONE)
 T300 COPING

WET LAID BLUE STONE LANDING
 WET LAID BLUE STONE TREAD
 AND BRICK RISER (7" RISE)
 WITH BRICK RETURNS
 6" HIGH CHIC WALL (TYP)

RESIDENCE

GARAGE

2' HIGH CUT BLUE STONE
 SEAT ABOVE STUCCO WALL

REMOVE EXISTING TREE STUMP

PROPOSED 24"X24", 4' HIGH BRICK PIER
 (HEIGHT SUBJECT TO TOWN APPROVAL) TYP
 PROPOSED 4' HIGH JERTH FENCE (TYP)

PROSPECT STREET

FOSTER TERRACE

RECESSED WALK
 EXISTING FFL 98.93
 PROPOSED PFL 98.73
 EXISTING SPOT
 ELEVATIONS (TYP)



2.5' HI
 2.9' HI
 2.5' HI
 2.9' HI
 2.5' HI
 2.5' HI
 2.9' HI
 2.9' HI
 3'4" HI
 3' HIGH L
 WOOD P
 WOOD P

PROPOSED CURB CUT

EXISTING WALK

RECESSED WALK