



EXAMPLE OF SITE ANALYSIS

Fig. 13-12 ■ Idealized ("bubble") diagram.

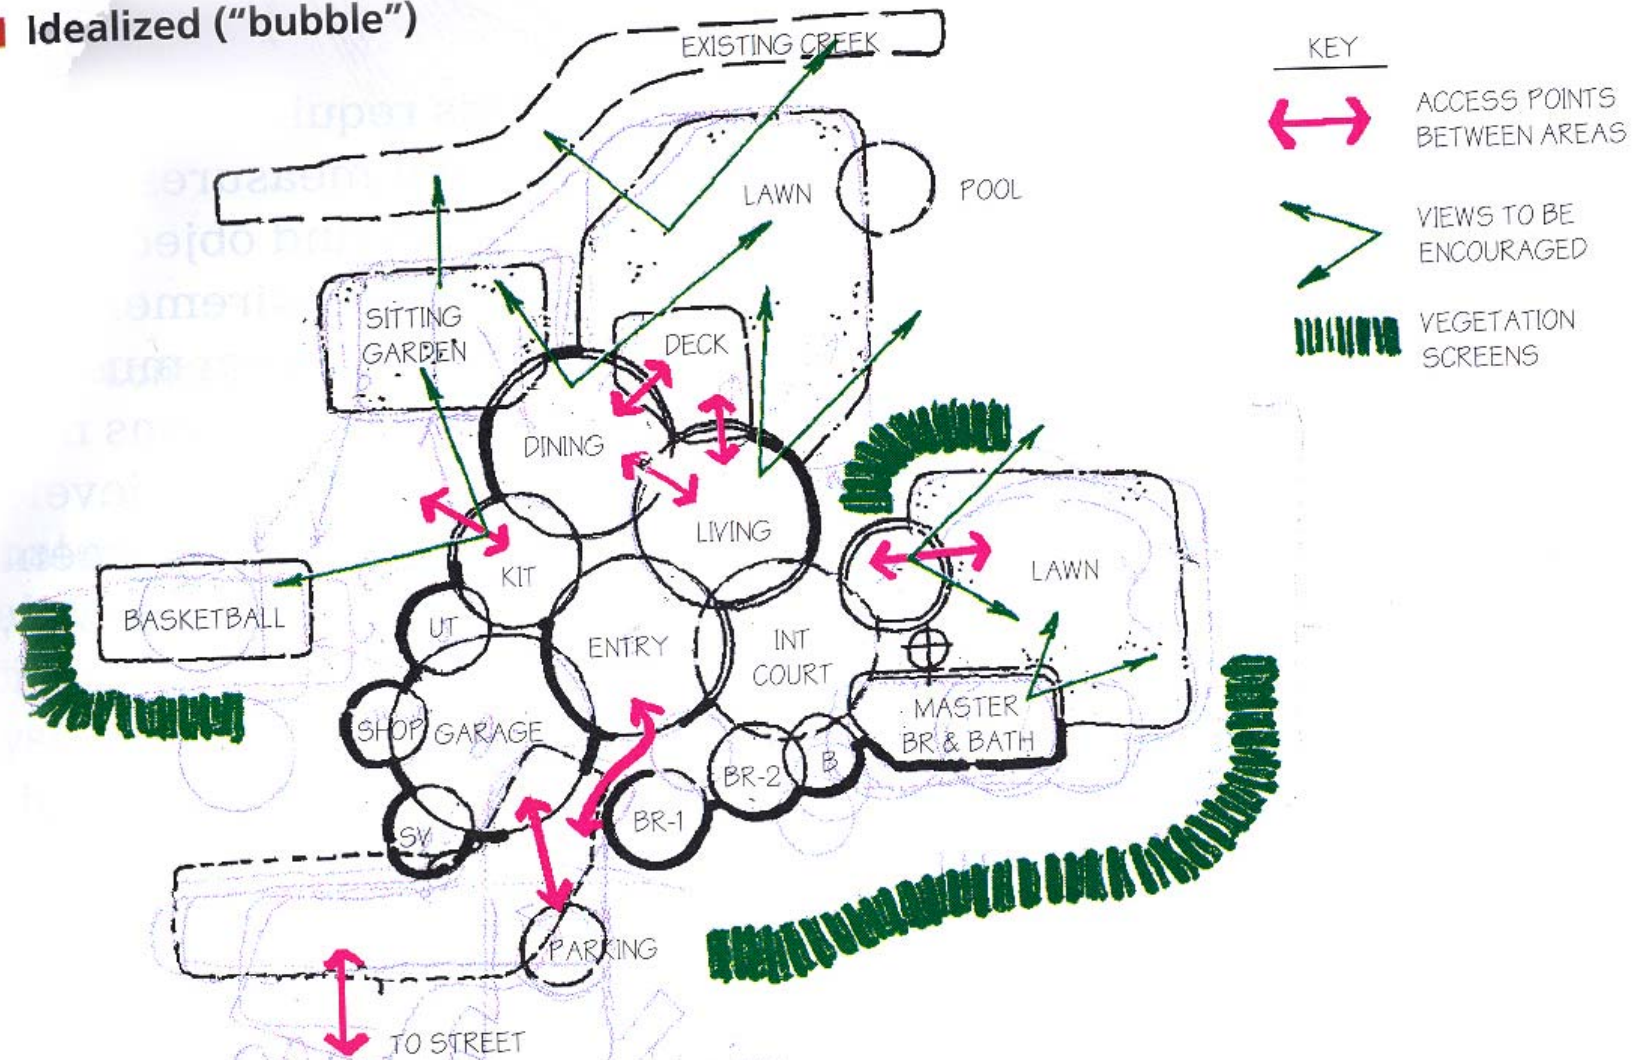

EXAMPLE OF SITE ANALYSIS

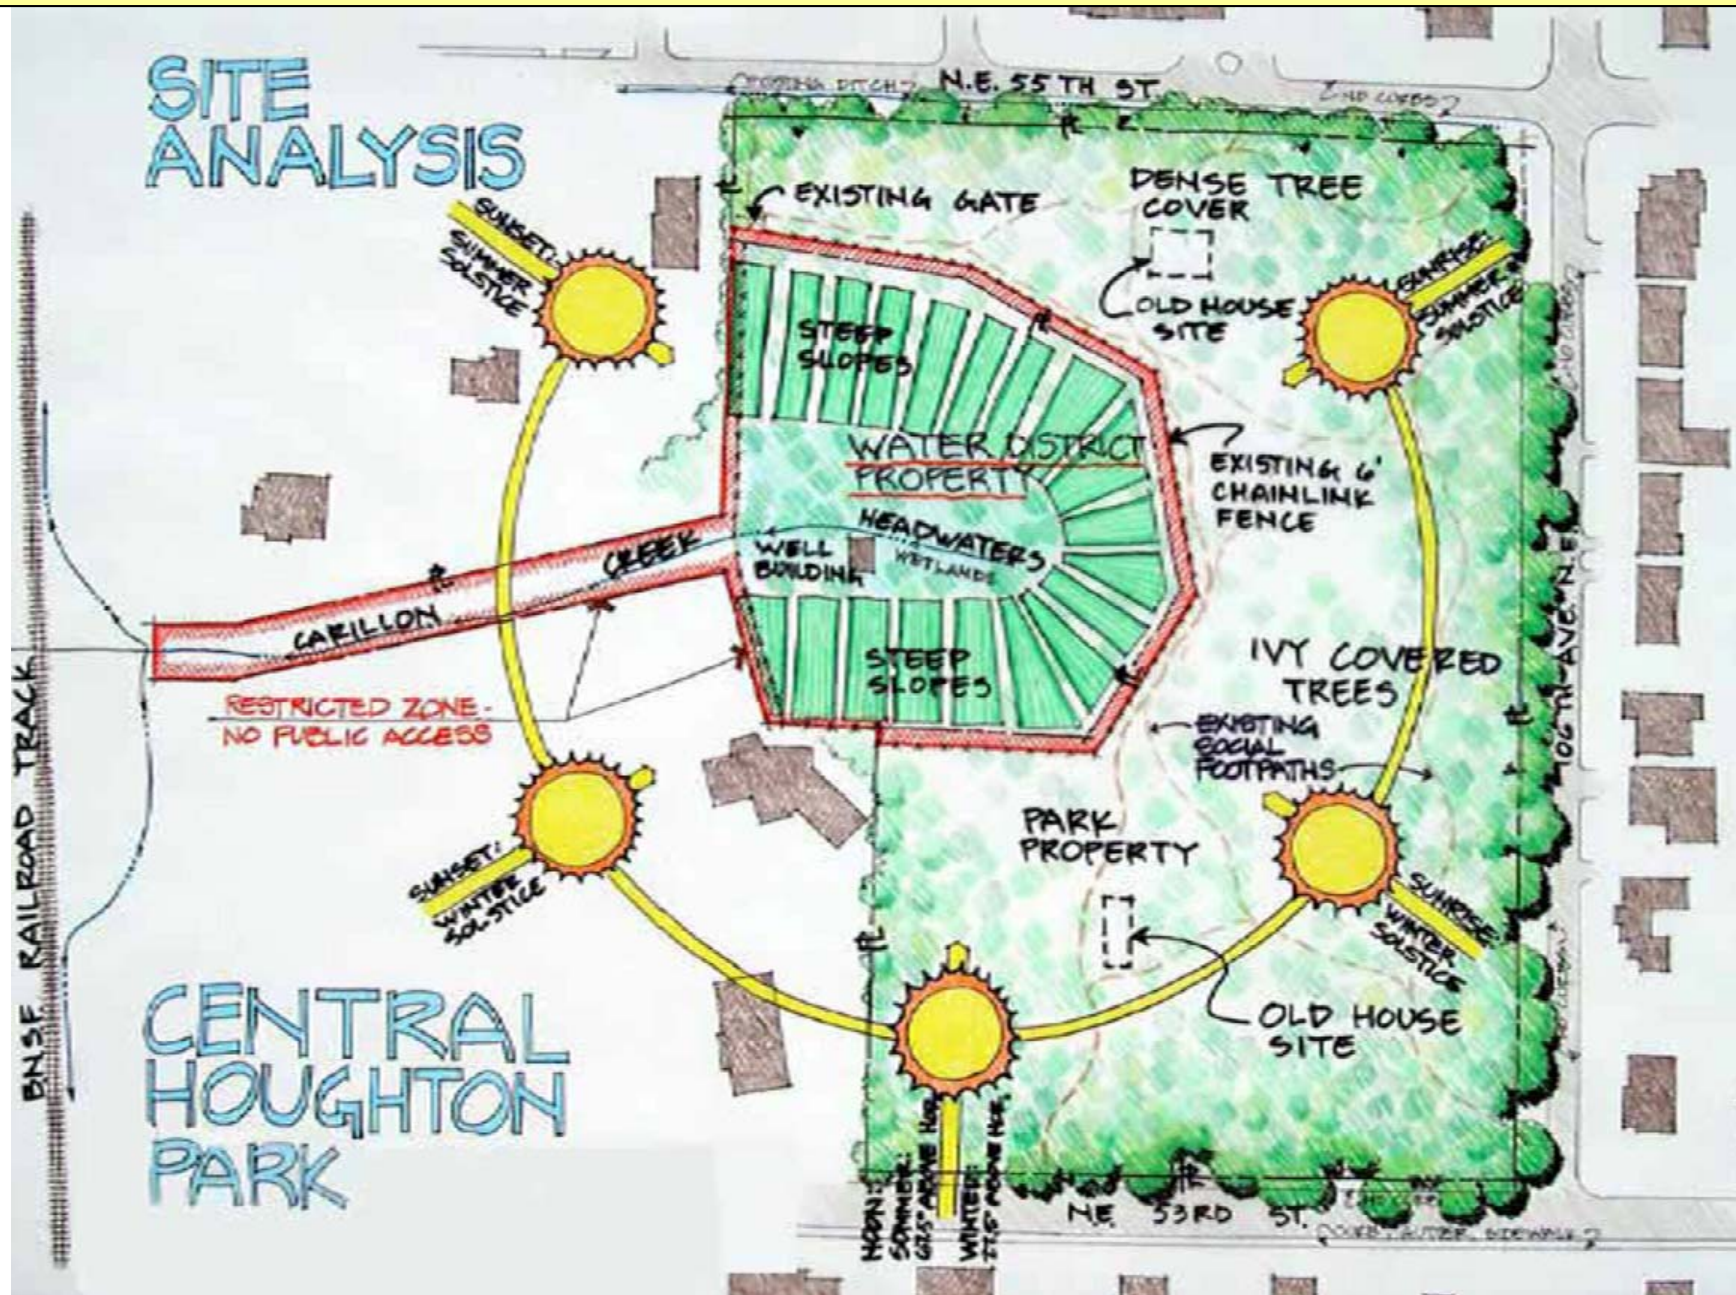

EXAMPLE OF SITE ANALYSIS

Figure 1 - Site Analysis Plan



SOUTH ROSE HILL 124th AVENUE PARK SITE

EXAMPLE OF SITE ANALYSIS


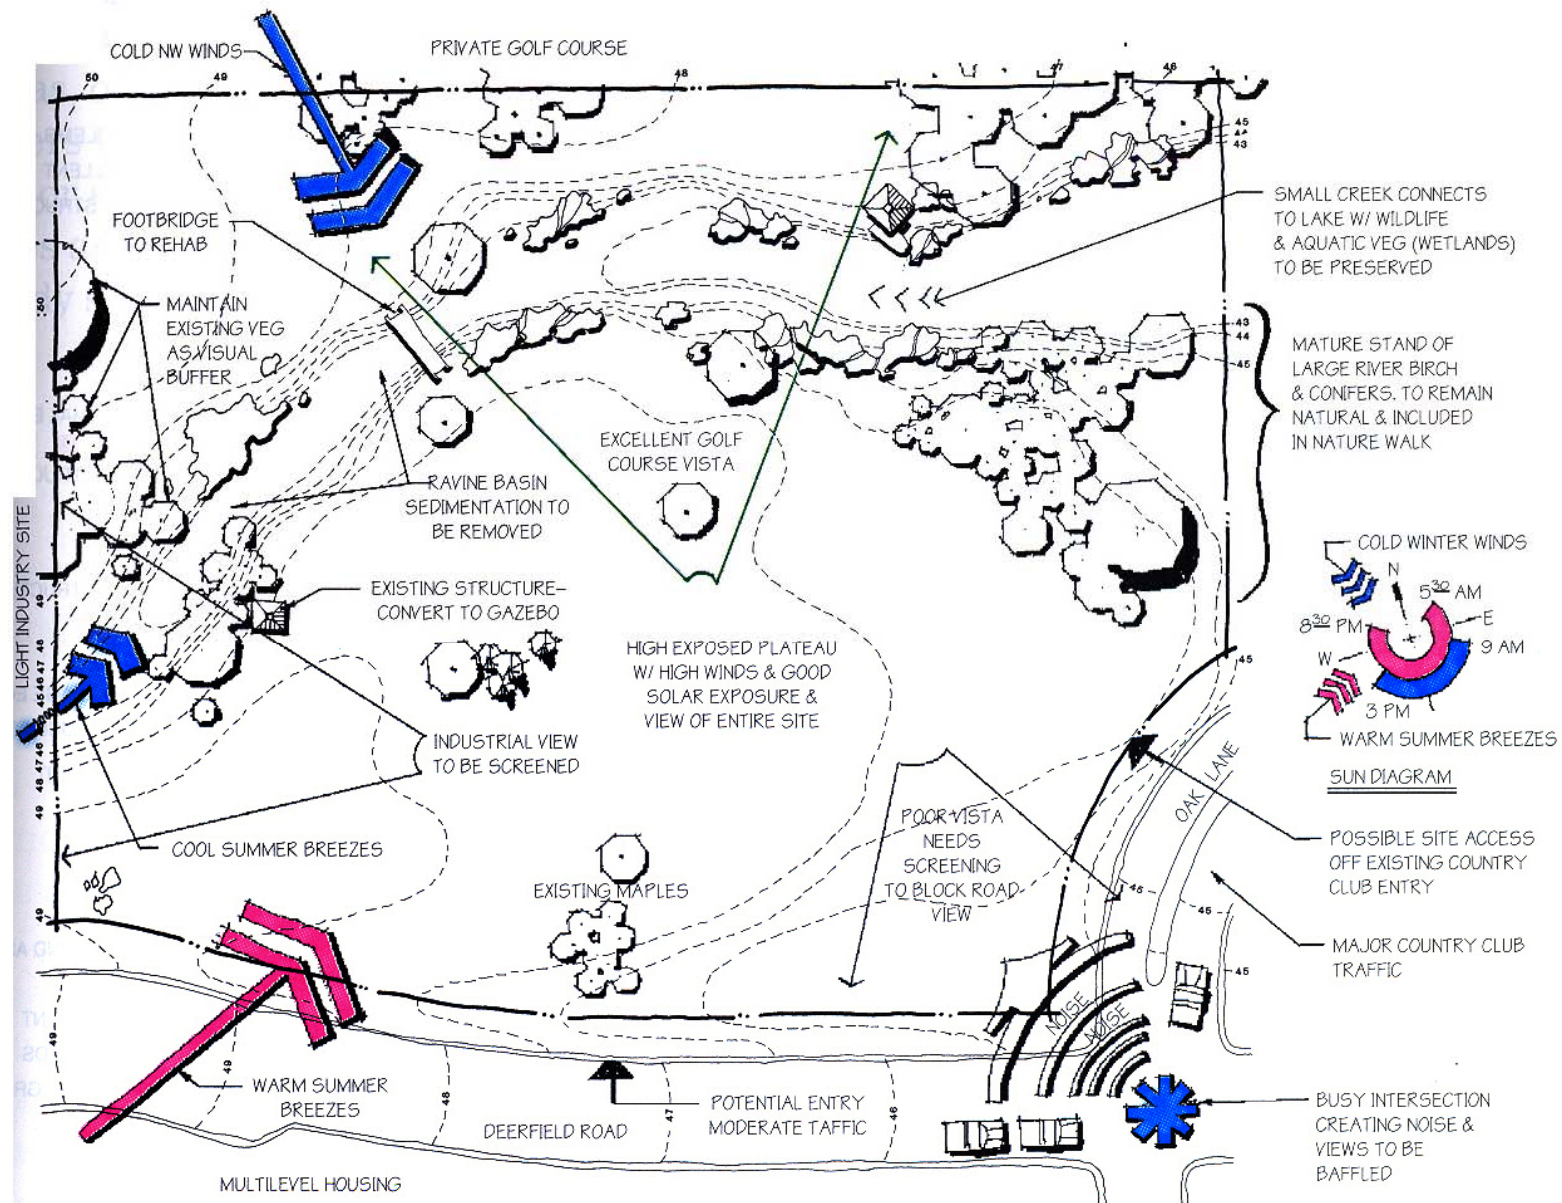


Fig. 13-10 ■ Visual analysis input.

EXAMPLE OF SITE ANALYSIS



EXAMPLE OF SITE ANALYSIS

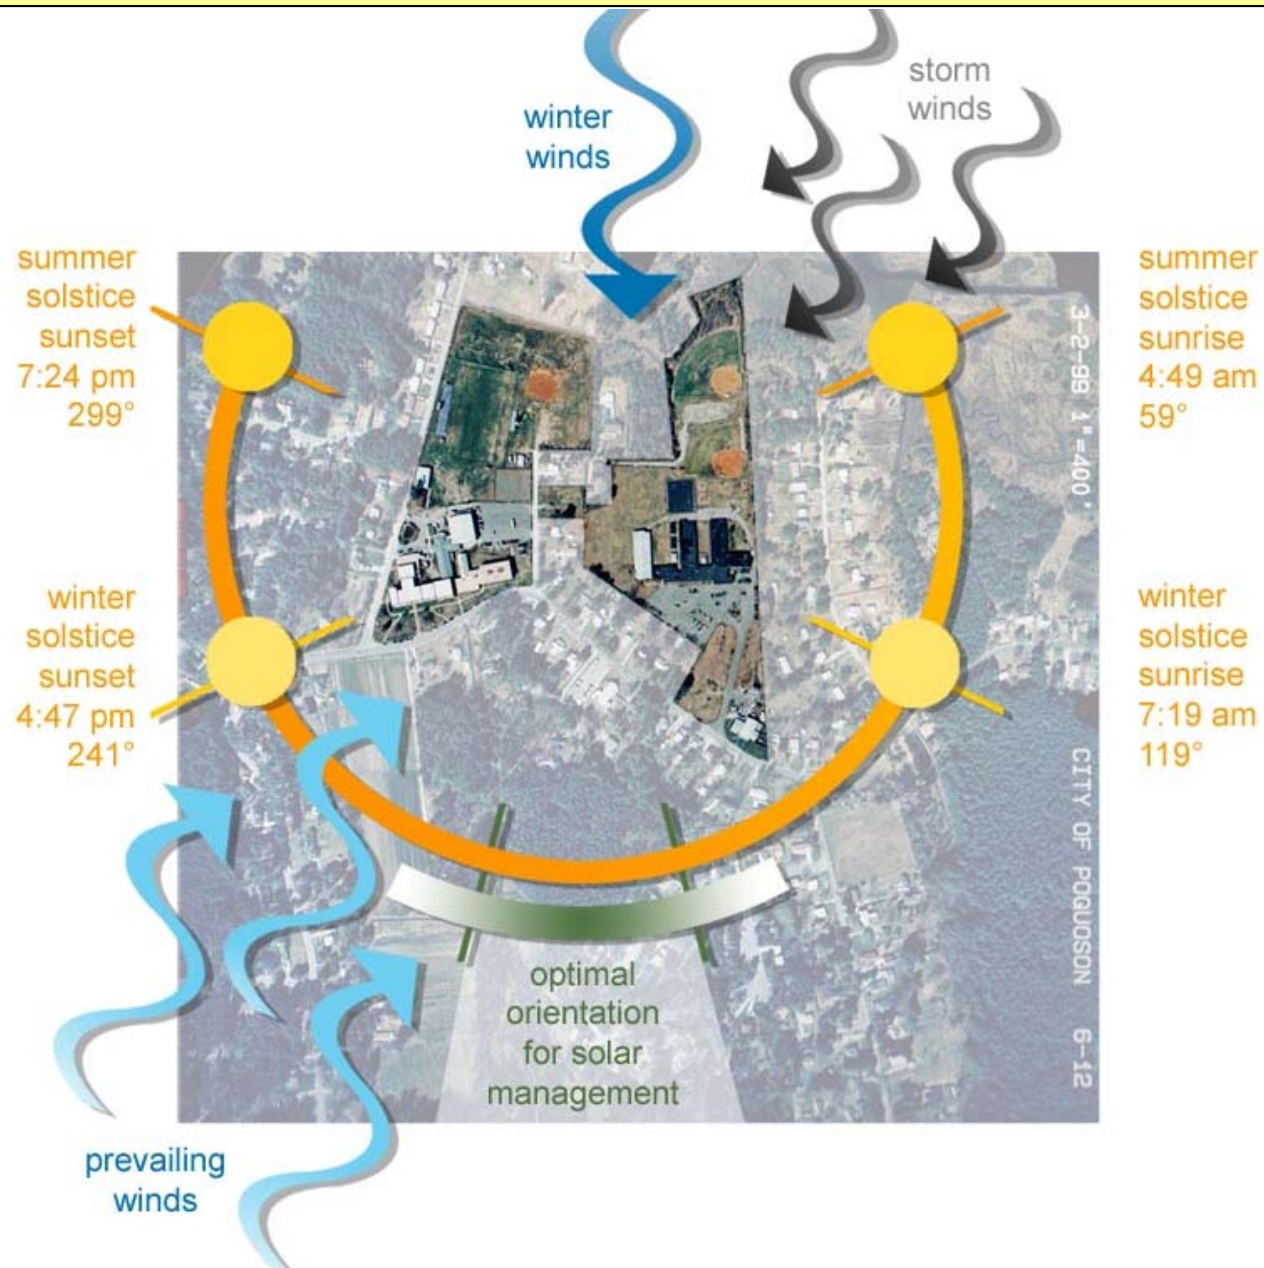

EXAMPLE OF SITE ANALYSIS

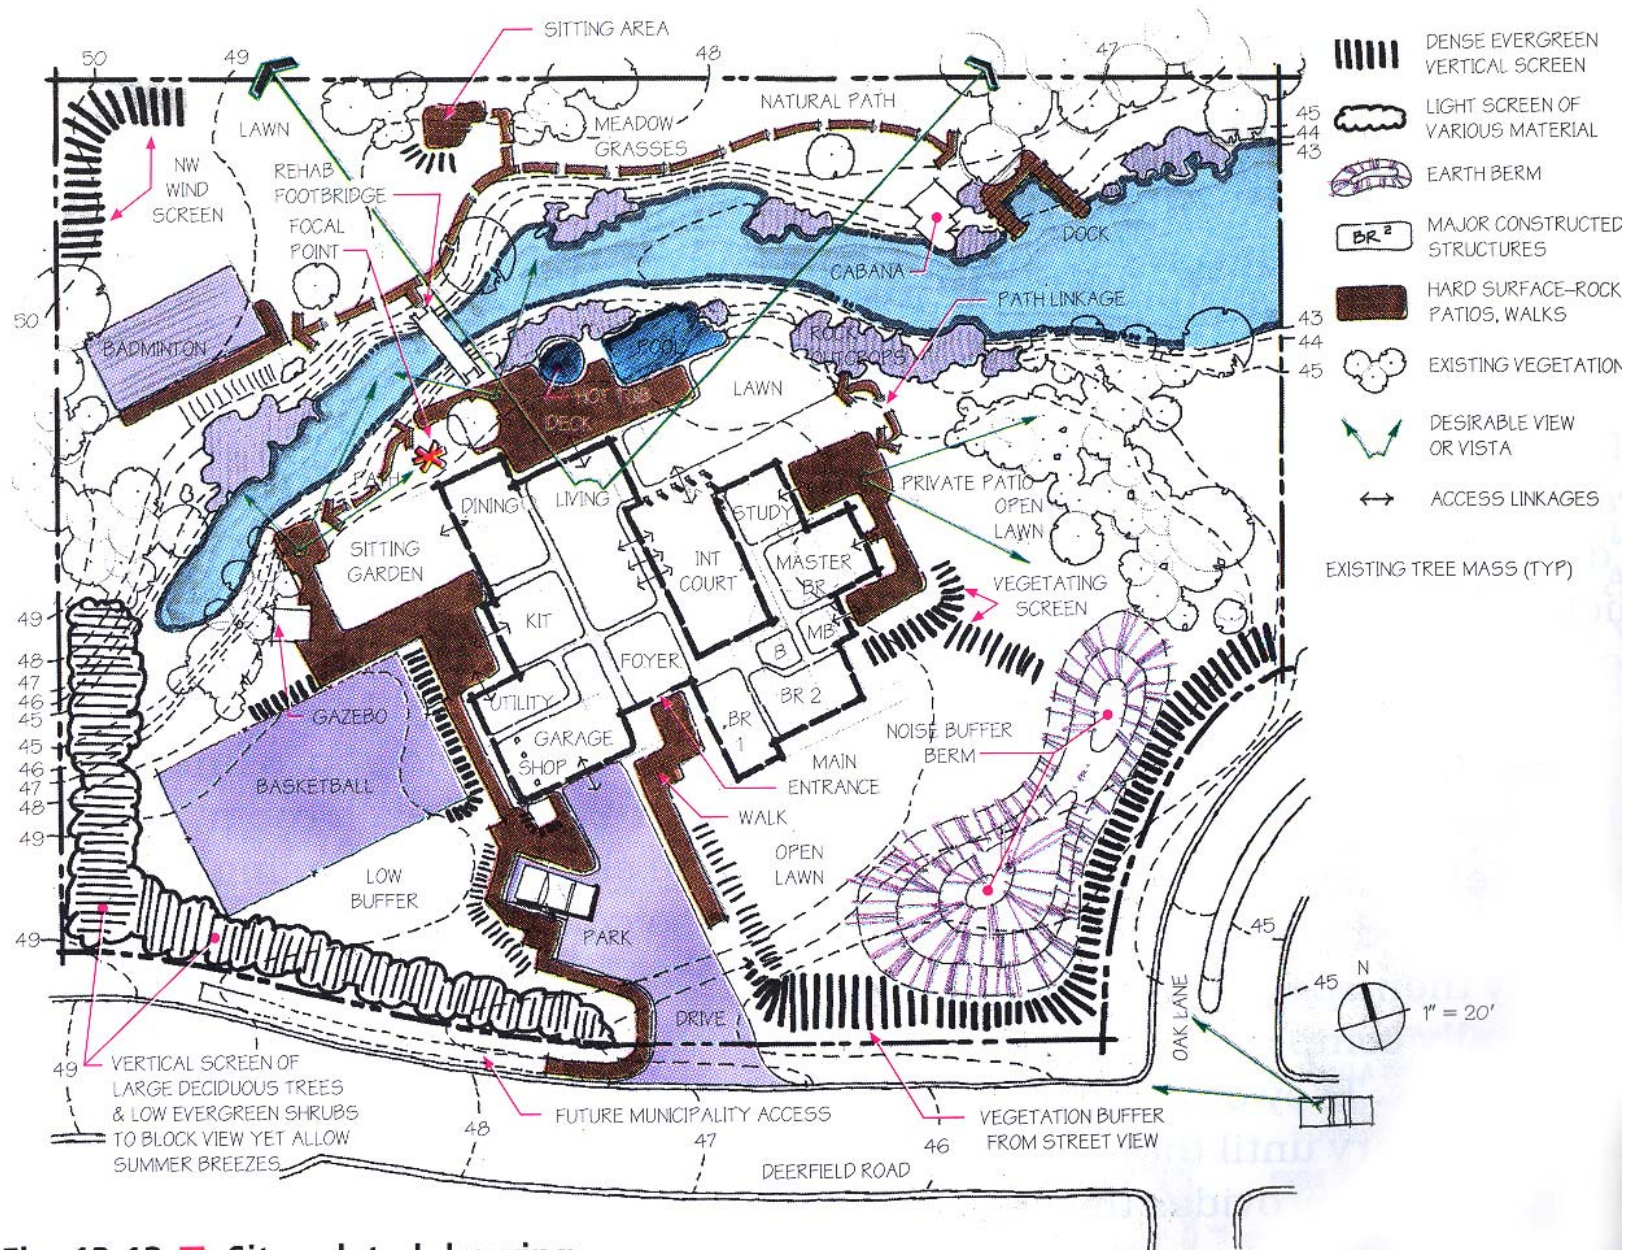


Fig. 13-13 ■ Site-related drawing.

EXAMPLE OF SITE ANALYSIS



WEIPA'S SPORTS & RECREATIONAL AND TOURISM PRECINCT

PROPOSED AQUATIC FACILITY & INDOOR SPORTS FACILITY

THESE DRAWINGS ARE INDICATIVE ONLY